

**207 W LEGION RD., BRAWLEY, CA 92227**  
**FACILITY ID #10192**

**207 W LEGION RD., BRAWLEY, CA 92227**  
**FACILITY ID #10192**

**HCAI PROJECT No.: S260022-13-00**



| SHEET LIST - HCAI LA CONSTRUCTION DOCUMENTS |                                                   |
|---------------------------------------------|---------------------------------------------------|
| SHEET NUMBER                                | SHEET NAME                                        |
| T-001                                       | TITLE SHEET                                       |
| G-001                                       | GENERAL NOTES                                     |
| G-002                                       | MATERIAL TESTING AND CONDITION ASSESSMENT SUMMARY |
| A-101                                       | ARCHITECTURAL FIRST FLOOR PLAN                    |
| A-102                                       | ARCHITECTURAL ROOF PLAN                           |
| A-103                                       | ARCHITECTURAL PENTHOUSE ROOF PLAN                 |
| S-101                                       | FOUNDATION AND FIRST FLOOR PLAN                   |
| S-102                                       | ROOF FRAMING PLAN                                 |
| S-103                                       | PENTHOUSE FRAMING PLAN                            |
| S-B01                                       | TYPICAL MTPAC TESTING AND REPAIR DETAILS          |
| S-B02                                       | CONDITION ASSESSMENT DETAILS                      |
| S-B03                                       | CONDITION ASSESSMENT DETAILS                      |
| Grand total: 12                             |                                                   |

## BUILDING GENERAL NOTES

- |    |                                                                                                   |
|----|---------------------------------------------------------------------------------------------------|
| 1. | PER ARCHITECTURAL FLOOR PLANS FOR ROOM LOCATIONS IMPACTED BY CONSTRUCTION.                        |
| 2. | DEPARTMENT OPERATIONS, ADJACENCIES AND CIRCULATION WILL NOT BE IMPACTED BY THE MTCAP CONSTRUCTION |
| 3. | ALL HOSPITAL DEPARTMENTS WILL REMAIN OPERATIONAL DURING THE MTCAP CONSTRUCTION.                   |

## SCOPE OF WORK

WORK SHALL SATISFY THE HCAI APPROVED MATERIAL TESTING AND CONDITION ASSESSMENT PROGRAM (MTCAP) FOR ADMINISTRATION WING - BLDG 02 (BLD-00767).  
UNDER HCAI PROJECT # SER-2025-00021.


WORK SHALL INCLUDE:

1. EXTRACTION OF SAMPLES AND VERIFICATION OF EXISTING CONDITIONS FOR LABORATORY TESTING OR CONDITION ASSESSMENT TO SATISFY MTCAP.
2. REPAIR THE AREAS ALTERED FOR EXTRACTING SAMPLES OR CONDITION ASSESSMENT BACK TO ORIGINAL STATE AS INDICATED ON THESE DOCUMENTS AND MTCAP.
3. PROVIDE MEANS AND METHOD DURING SAMPLE EXTRACTIONS AND CONDITION ASSESSMENTS TO SATISFY THESE DOCUMENTS AND MTCAP.


## BUILDING INFORMATION

|                      |                      |
|----------------------|----------------------|
| HCAI FACILITY ID     | 10192                |
| HCAI BUILDING NUMBER | 00767                |
| HCAI PROJECT NUMBER  | S260022-13-00        |
| SPCINPC RATING       | SPC-4D/NPC-2         |
| ZONING               | EXISTING - NO CHANGE |
| CONSTRUCTION DATE    | 1969                 |
| FIRE SPRINKLER       | EXISTING - NO CHANGE |
| BUILDING HEIGHT      | 1-STORY & PENTHOUSE  |
| TOTAL SQUARE FOOTAGE | ± 11900 SF           |
| CONSTRUCTION TYPE    | IIA                  |
| OCCUPANCY GROUP      | I-2                  |

## VICINITY MAP

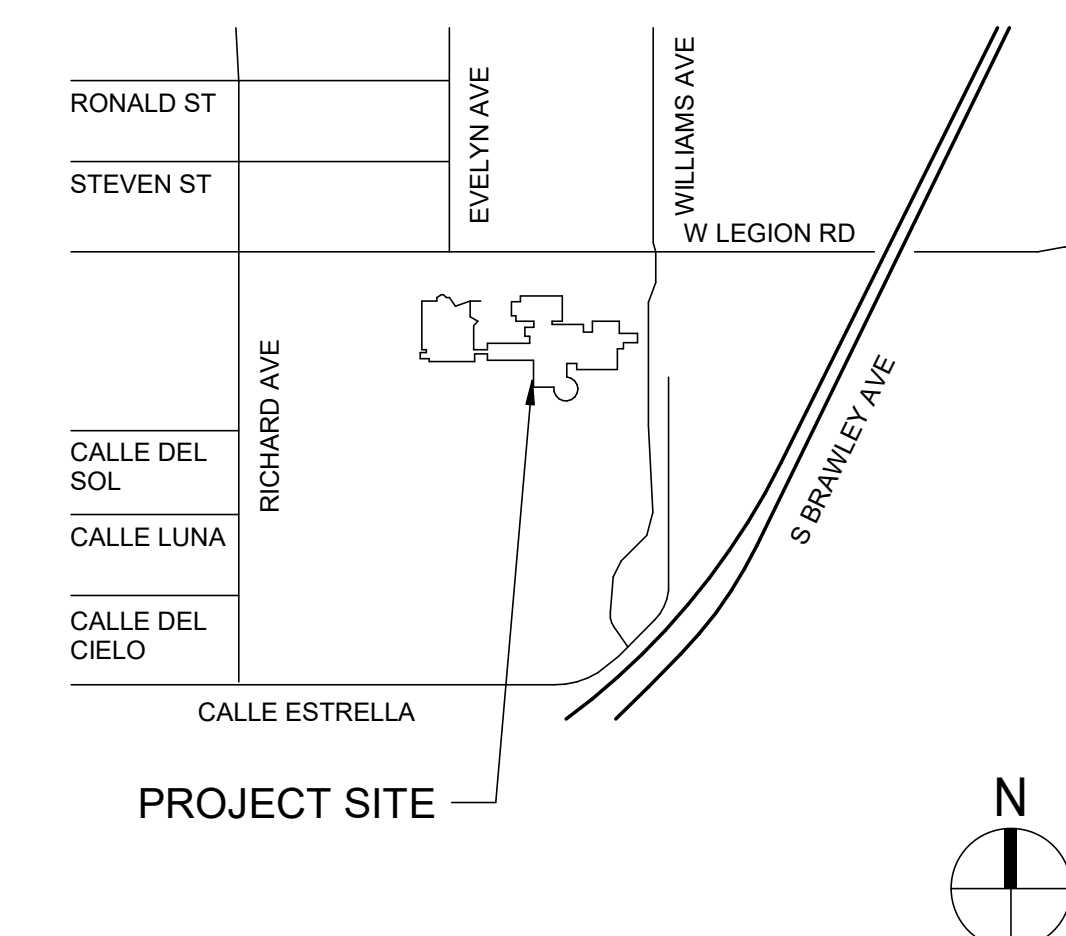

## CAMPUS SITE

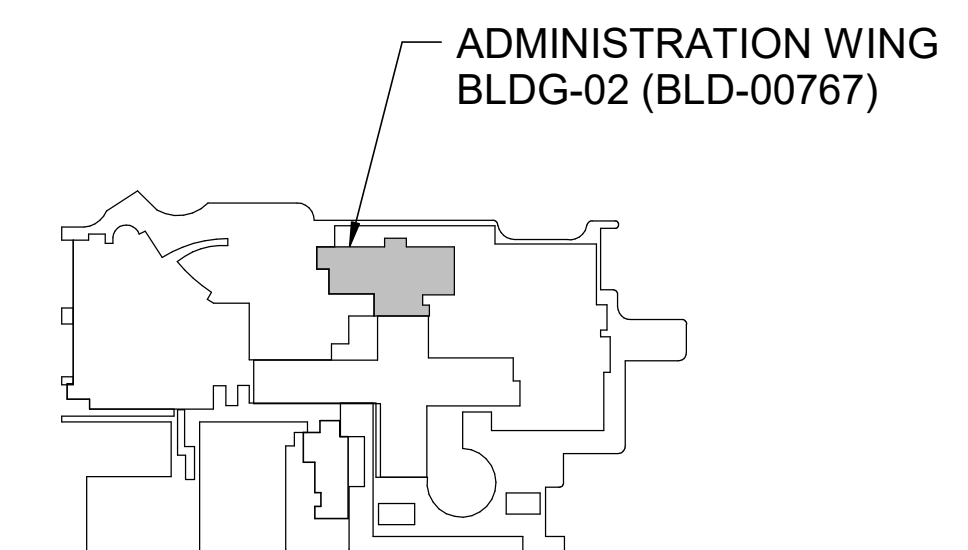

**walter  
p moore**

Walter P Moore and Associates, Inc.  
633 West 5th St, Suite 7200  
Los Angeles, CA 90071

310.254.1900

**PIONEERS**  
MEMORIAL HEALTHCARE DISTRICT

FACILITY ID : 10192

207 W LEGION RD,  
BRAWLEY, CA 92227


Project :

MATERIAL TESTING AND  
CONDITION ASSESSMENT  
PROGRAM  
(MTCAP)  
FOR  
BLD-00767  
ADMINISTRATION WING  
-BLDG 02



HCAI# S260022-13-00

Keyplan :

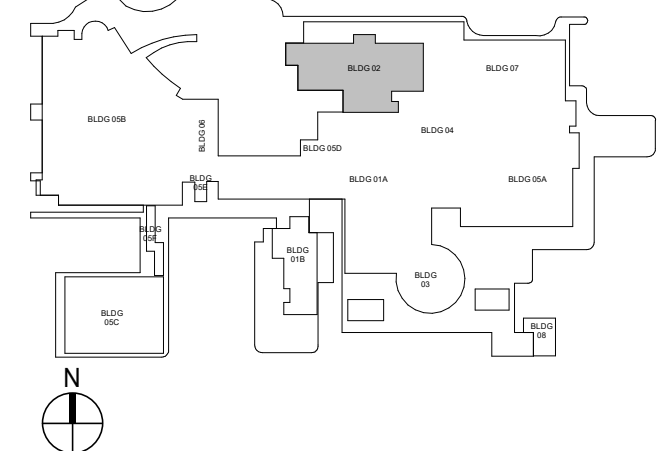

---

Issues/Revisions :

[illegible]

|                                  |                         |
|----------------------------------|-------------------------|
| Project Number :<br>S09-24035-00 | Drawn By :<br>Author    |
| Approved By :<br>Approver        | Checked By :<br>Checker |

Certification Statement :  
TO THE BEST OF THE ENGINEER'S KNOWLEDGE,  
THE PLANS AND SPECIFICATIONS COMPLY WITH  
THE APPLICABLE MINIMUM BUILDING CODES.

Seal and Signature :



Engineer of Record, P.E.  
Professional Engineer No. \_\_\_\_\_  
Copyright (c) 2008 by Walter P. Moore and Associates, Inc.

This document and the information herein is the property of Walter Moore and Associates, Inc. No part hereof shall be duplicated, distributed, disclosed or used to any extent except as expressly authorized by Walter P. Moore and Inc. Any person, firm, or corporation receiving this however obtained, shall by virtue hereof, be deemed to have to the foregoing restrictions and that this document will be held in and confidence subject only to the private use expressly by Walter P. Moore and Associates,

Drawing Title:

# TITLE SHEET


Filename : \_\_\_\_\_  
Sheet No. : \_\_\_\_\_

T-001







 


**PIONEERS**  
MEMORIAL HEALTHCARE DISTRICT

207 W LEGION RD,  
BRAWLEY, CA 92227

MATERIAL TESTING AND  
CONDITION ASSESSMENT  
PROGRAM  
(MTCAP)

S09-24035-00

 [illegible]

Certification Statement :  
TO THE BEST OF THE ENGINEER'S KNOWLEDGE,  
THE PLANS AND SPECIFICATIONS COMPLY WITH  
THE APPLICABLE MINIMUM BUILDING CODES.

This document and the information herein is the property of Walter Moore and Associates, Inc. No part hereof shall be duplicated, distributed, disclosed or used to any extent except as expressly authorized by Walter P. Moore and Inc. Any person, firm, or corporation receiving this however obtained, shall by virtue hereof, be deemed to have to the foregoing restrictions and that this document will be held in confidence subject only to the private use expressly by Walter P. Moore and Associates,

# MATERIAL TESTING AND CONDITION ASSESSMENT SUMMARY

Sheet No. \_\_\_\_\_

NOTES:

1. LETTER "a" AFTER THE TEST NUMBER SIGNIFIES A PRIMARY TESTING LOCATION, FOR EXAMPLE "MT-1a".
2. IN THE PLANS, LETTER "b" AFTER THE TEST NUMBER SIGNIFIES A SECONDARY TESTING LOCATION, FOR EXAMPLE "MT-1b".
3. "b" SAMPLES ARE REQUIRED TO BE TESTED ONLY IF ACCEPTABLE RESULTS ARE NOT OBTAINED FROM "a" SAMPLE.
4. ADDITIONAL SAMPLES FOR MT-3a AND MT-4a PHASE 2 SHOULD ONLY BE TAKEN IF THE FIRST REBAR TEST RESULT FROM PHASE 1 DOES NOT ALIGNING WITH SPECIFIED STRENGTH ON THE ORIGINAL CONSTRUCTION DOCUMENTS.

NOTES:

1. LETTER "c" AFTER THE TEST NUMBER SIGNIFIES AN INVESTIGATION LOCATION FOR THE CONDITION ASSESSMENT PROGRAM, FOR EXAMPLE "1c".


G-002





HCAI# S260022-13-00

Keyplan :

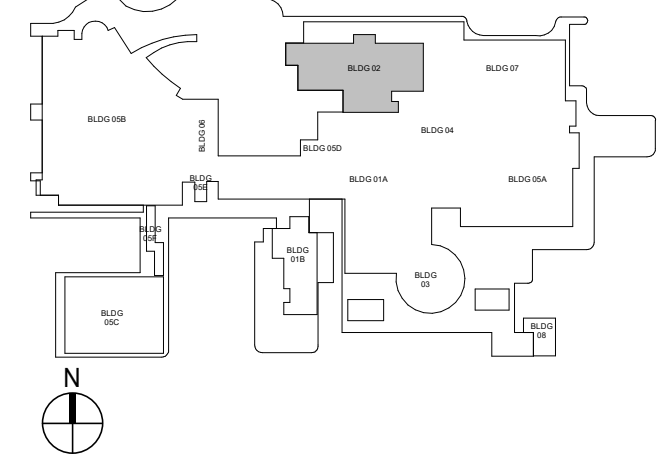

Issues/Revisions :

| No. | Date | Description |
|-----|------|-------------|
|     |      |             |
|     |      |             |
Project Number : S09-24035-00  
Approved By :  
Author  
Checker

Drawn By :  
Author  
Checker

Certification Statement :  
TO THE BEST OF THE ENGINEER'S KNOWLEDGE,  
THE PLANS AND SPECIFICATIONS COMPLY WITH  
THE APPLICABLE MINIMUM BUILDING CODES.

Seal and Signature :



Engineer of Record, P.E.  
Professional Engineer No.  
Copyright (c) 2008 by Walter P. Moore and Associates, Inc.

This document and the information herein is the property of Walter Moore and Associates, Inc. No part thereof shall be duplicated, distributed, disclosed or used to any extent except as expressly authorized by Walter P. Moore and Inc. Any person, firm, or corporation receiving this however obtained, shall by virtue hereof, be deemed to have to the foregoing restrictions and that this document will be held in and confidence subject only to the private use expressly by Walter P. Moore and Associates.



Drawing Title:

**ARCHITECTURAL  
FIRST FLOOR PLAN**

File name :

Sheet No. :

**A-101**

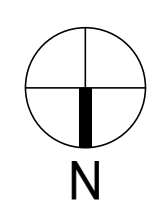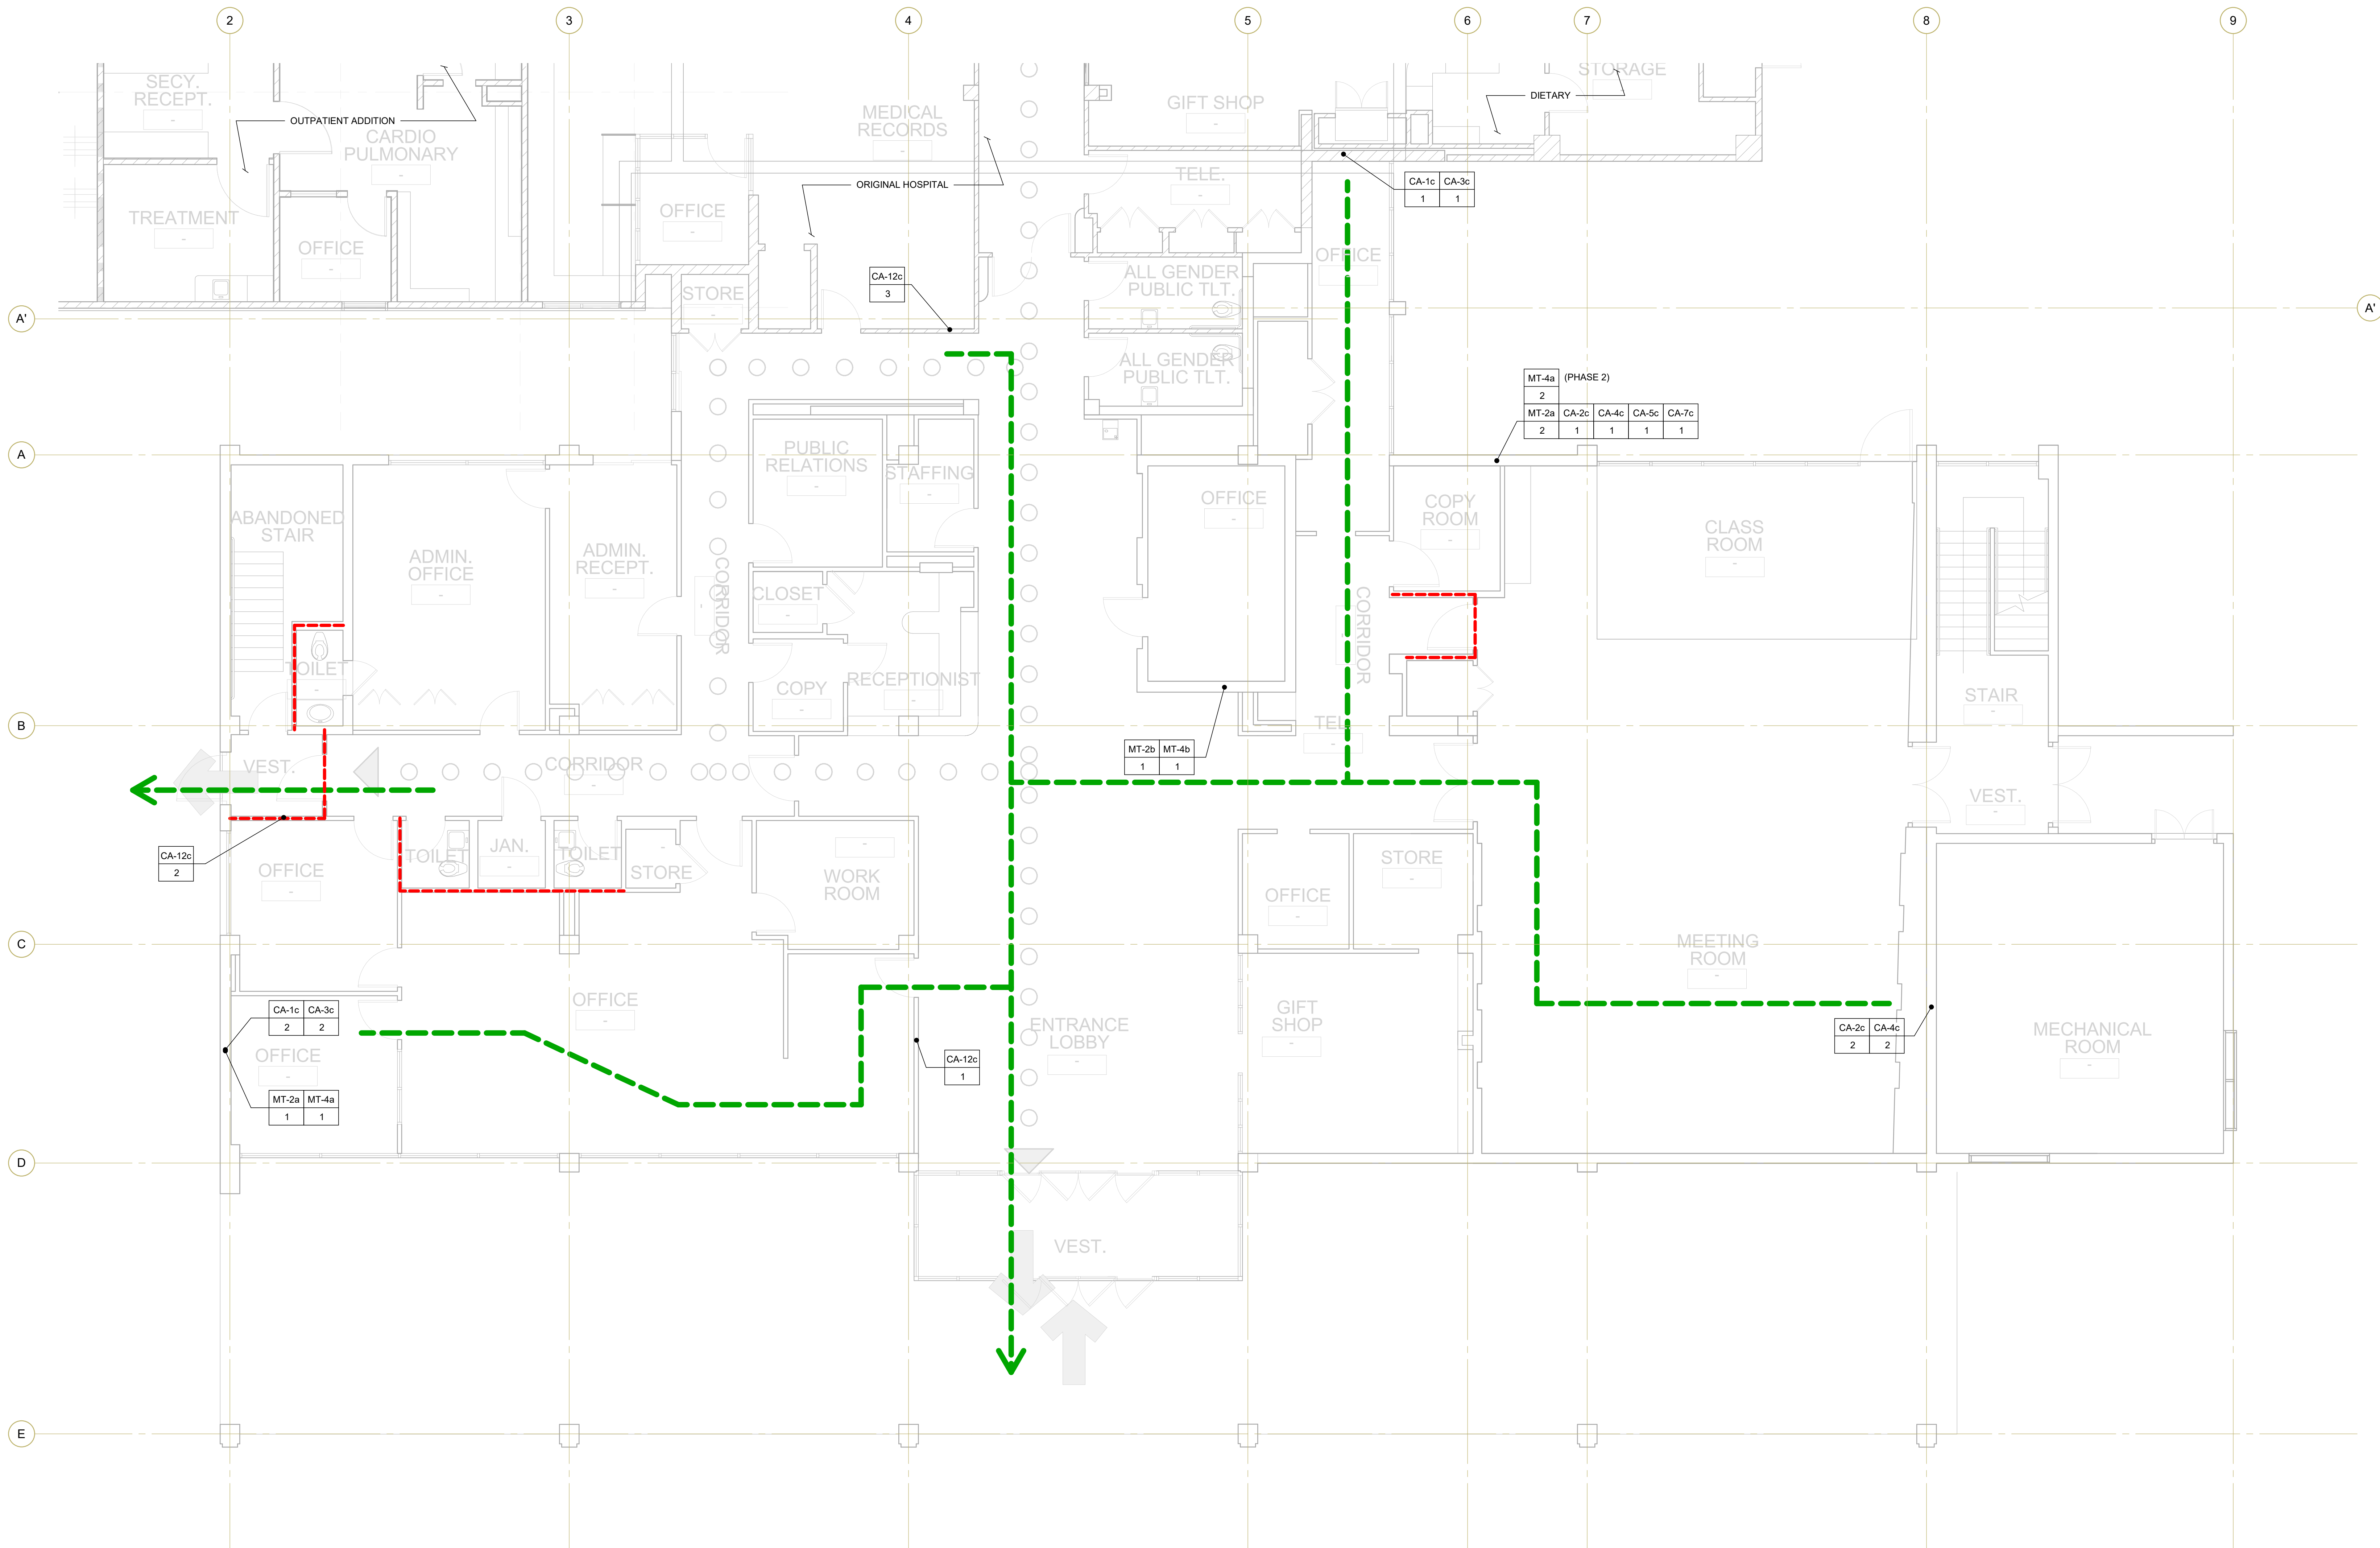

**1 ARCHITECTURAL FIRST FLOOR PLAN**  
3/16" = 1'-0"

**NOTES:**

- PER SHEET G-002 FOR TEST SAMPLE AND CONDITION ASSESSMENT SUMMARY.
- PER PLAN TEST SAMPLE LOCATION AND TYPE
- 'MT' INDICATES MATERIAL TESTING.
- 'CA' INDICATES CONDITION ASSESSMENT.
- TOTAL # SAMPLES/VERIFICATIONS ARE FOR ENTIRE BLDG.
- '1' AFTER TEST #, INDICATES PRIMARY TEST LOCATION.
- '2' AFTER TEST #, INDICATES SECONDARY TEST LOCATION.
- 'c' AFTER TEST #, INDICATES CONDITION ASSESSMENT LOCATION.

**LEGEND:**

EGRESS PATH  
EXIST 2HR FIRE WALL

**REQUIRED MATERIAL TESTING SAMPLES:**

|       |                                                                        |
|-------|------------------------------------------------------------------------|
| MT-2a | TOTAL OF 3 CONCRETE CORE FROM WALL                                     |
| MT-1a | TOTAL OF 2 (1 AT PHASE 1 AND 1 AT PHASE 2) REINFORCING STEEL FROM WALL |

**REQUIRED CONDITION ASSESSMENT SAMPLES:**

|        |                                                                             |
|--------|-----------------------------------------------------------------------------|
| CA-1c  | TOTAL OF 2 CONDITION ASSESSMENT OF 10" CONCRETE SHEAR WALL                  |
| CA-2c  | TOTAL OF 2 CONDITION ASSESSMENT OF 9" CONCRETE SHEAR WALL                   |
| CA-3c  | TOTAL OF 2 CONDITION ASSESSMENT OF REINFORCEMNT FOR 10" CONCRETE SHEAR WALL |
| CA-4c  | TOTAL OF 2 CONDITION ASSESSMENT OF REINFORCEMNT FOR 9" CONCRETE SHEAR WALL  |
| CA-5c  | TOTAL OF 1 CONDITION ASSESSMENT OF FOOTING TO WALL CONNECTION               |
| CA-7c  | TOTAL OF 1 CONDITION ASSESSMENT OF FOOTING                                  |
| CA-12c | TOTAL OF 3 CONDITION ASSESSMENT OF SEISMIC BRACING                          |

**FIRE MARSHAL NOTES:**

- A FIRE WATCH SHALL BE CONDUCTED PER PIN 14 DURING ALL TIMES THAT WORK IS PERFORMED WITHIN THE REQUIRED EGRESS WIDTH.
- THE 8-FOOT CORRIDOR SHALL NOT BE REDUCED TO LESS THAN A 44-INCH CLEAR WIDTH.
- EQUIPMENT WITHIN THE CORRIDOR, SUCH AS LADDERS, SCAFFOLDING, CARTS, AND DUST BARRIERS SHALL BE COLLAPSIBLE AND/OR MOBILE.
- A LOCATION SHALL BE PREDETERMINED FOR EQUIPMENT TO BE RAPIDLY RELOCATED OUTSIDE OF THE REQUIRED EGRESS WIDTH. THIS LOCATION(S) SHALL BE MAINTAINED CLEAR AND IMMEDIATELY ACCESSIBLE FROM THE CORRIDOR.
- SPECIFIC CONSTRUCTION STAFF SHALL BE DESIGNATED AS PERSONS RESPONSIBLE FOR RESTORING THE FULL REQUIRED WIDTH OF THE CORRIDOR IMMEDIATELY UPON EMERGENCY.
- THE EGRESS MAINTENANCE PLANS SHALL BE PRESENTED TO, AND ARE SUBJECT TO ACCEPTANCE BY, THE FIELD ALSO.
- A FIRE WATCH, PER PIN 14, SHALL BE PROVIDED AT ALL TIMES THAT THE FIRE-RATED INTEGRITY OF WALLS ARE COMPROMISED.
- OPENINGS CREATED IN FIRE-RATED ASSEMBLIES SHALL BE RESTORED WITHIN A 12-HOUR WORK SHIFT. OPENINGS THAT CANNOT BE RESTORED WITHIN 12-HOURS SHALL BE PROVIDED WITH TEMPORARY FIRE-RESISTIVE PATCHWORK UNTIL CONSTRUCTION OPERATIONS CAN RESUME. FOR SUCH CONDITIONS, CONTACT SCAFFOLD PRIOR TO PROCEED WITH THE WORK.
- CONTRACTOR SHALL WORK SUCH THAT THE OPENINGS IN FIRE-RATED CONSTRUCTION IS LIMITED TO A SINGLE SMOKE COMPARTMENT AT ANY GIVEN TIME. SEE PLANS FOR FIRE WALLS AND SMOKE BARRIERS.
- CONTRACTOR AND TESTING LAB SHALL DISCUSS THE ABOVE PROCEDURES WITH THE FIELD FLSC PRIOR TO PROCEEDING WITH THE WORK.





Walter P. Moore and Associates, Inc.  
633 West 5th St, Suite 7200  
Los Angeles, CA 90071

310.254.1900

**PIONEERS**  
MEMORIAL HEALTHCARE DISTRICT

FACILITY ID : 10192

207 W LEGION RD.  
BRAWLEY, CA 92227

Project :


**MATERIAL TESTING AND  
CONDITION ASSESSMENT  
PROGRAM  
(MTCAP)**  
FOR  
BLD-00767  
ADMINISTRATION WING  
-BLDG 02

S09-24035-00



HCAI# S260022-13-00

Keyplan :

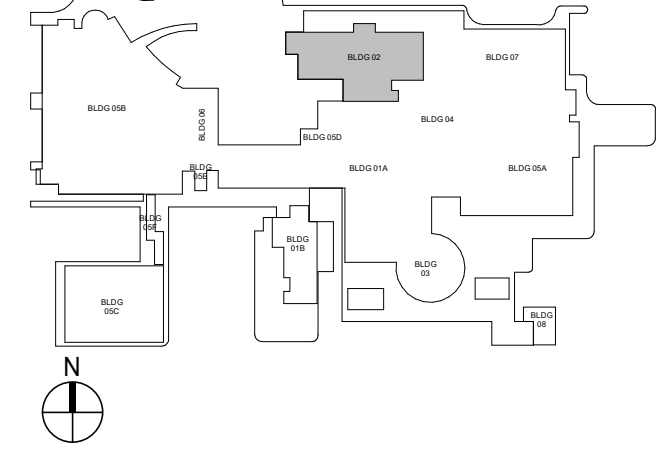

Issues/Revisions :

| No. | Date | Description |
|-----|------|-------------|
|     |      |             |
|     |      |             |
Project Number : S09-24035-00  
Approved By : Approver  
Author :  
Checked By :  
Checker :

Certification Statement :  
TO THE BEST OF THE ENGINEER'S KNOWLEDGE,  
THE PLANS AND SPECIFICATIONS COMPLY WITH  
THE APPLICABLE MINIMUM BUILDING CODES.

Seal and Signature :



Engineer of Record, P.E.  
Professional Engineer No.  
Copyright (c) 2008 by Walter P. Moore and Associates, Inc.

This document and the information herein is the property of Walter Moore and Associates, Inc. No part thereof shall be duplicated, distributed, disclosed or used to any extent except as expressly authorized by Walter P. Moore and Inc. Any person, firm, or corporation receiving this however obtained, shall by virtue hereof, be deemed to have to the foregoing restrictions and that this document will be held in and confidence subject only to the private use expressly by Walter P. Moore and Associates.



Drawing Title:

**ARCHITECTURAL  
ROOF PLAN**

Filename :

Sheet No. :

**A-102**

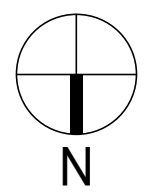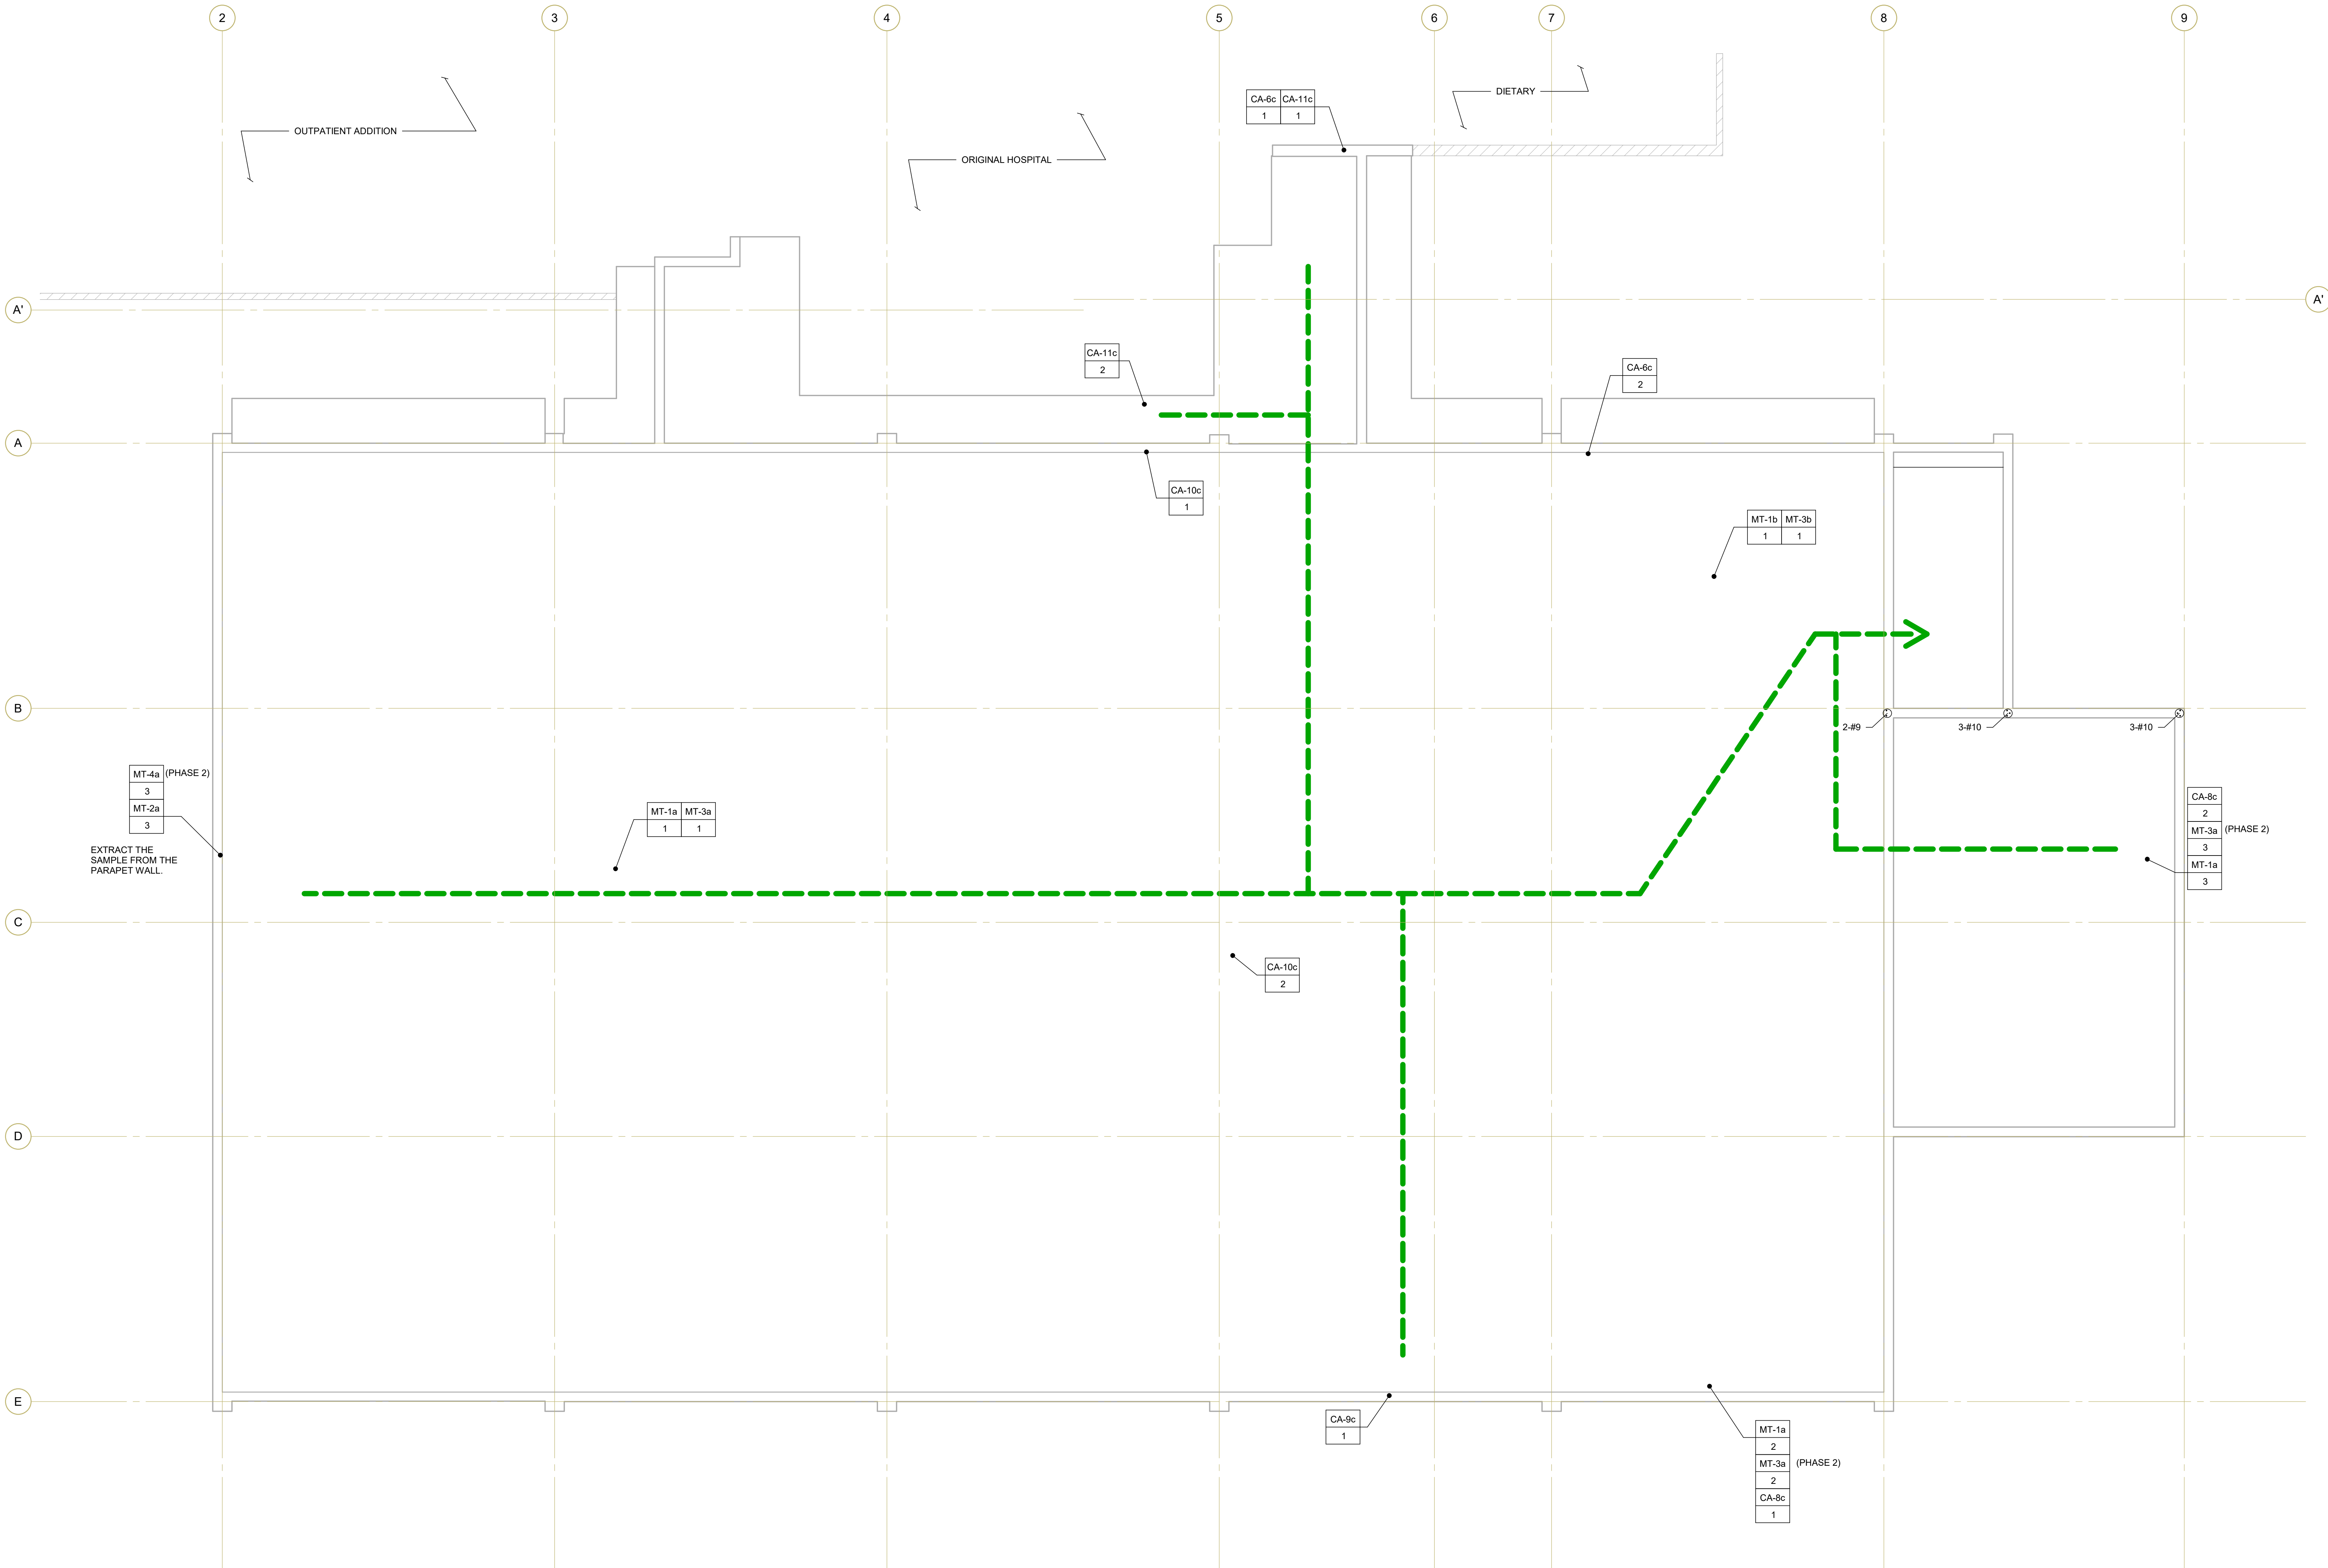

## 1 ARCHITECTURAL ROOF PLAN

3/16" = 1'-0"

### NOTES:

- PER SHEET G-002 FOR TEST SAMPLE AND CONDITION ASSESSMENT SUMMARY.
- PER PLAN TEST SAMPLE LOCATION AND TYPE  
TYPE  
1 I.D.
- 'MT' INDICATES MATERIAL TESTING.
- 'CA' INDICATES CONDITION ASSESSMENT.
- TOTAL # SAMPLES/VERIFICATIONS ARE FOR ENTIRE BTDUILDING.
- '1' AFTER TEST #, INDICATES PRIMARY TEST LOCATION.
- '2' AFTER TEST #, INDICATES SECONDARY TEST LOCATION.
- 'c' AFTER TEST #, INDICATES CONDITION ASSESSMENT LOCATION.

### LEGEND:

EGRESS PATH



EXIST 2HR FIRE WALL



### REQUIRED MATERIAL TESTING SAMPLES:

|       |                                                                           |
|-------|---------------------------------------------------------------------------|
| MT-1a | TOTAL OF 3 CONCRETE CORE FROM DIAPHRAGM                                   |
| MT-2a | TOTAL OF 1 CONCRETE CORE FROM WALL                                        |
| MT-3a | TOTAL OF 3 (1 AT PHASE 1 + 2 AT PHASE 2) REINFORCING STEEL FROM DIAPHRAGM |
| MT-4a | TOTAL OF 1 (AT PHASE 2) REINFORCING STEEL FROM WALL                       |



### REQUIRED CONDITION ASSESSMENT SAMPLES:

|        |                                                                  |
|--------|------------------------------------------------------------------|
| CA-6c  | TOTAL OF 2 CONDITION ASSESSMENT OF SHEAR WALL TO SLAB CONNECTION |
| CA-8c  | TOTAL OF 2 CONDITION ASSESSMENT OF TRANSVERSE SLAB               |
| CA-9c  | TOTAL OF 1 CONDITION ASSESSMENT OF SPANDRELS                     |
| CA-10c | TOTAL OF 2 CONDITION ASSESSMENT OF DECK TO WALL CONNECTION       |
| CA-11c | TOTAL OF 2 CONDITION ASSESSMENT OF SEISMIC SEPARATION            |

### FIRE MARSHAL NOTES:

- A FIRE WATCH SHALL BE CONDUCTED PER PIN 14 DURING ALL TIMES THATWORK IS PERFORMED WITHIN THE REQUIRED EGRESS WIDTH.
- THE 8-FEET CORRIDOR SHALL NOT BE REDUCED TO LESS THAN A 44-INCH CLEAR WIDTH. EQUIPMENT WITHIN THE CORRIDOR, SUCH AS LADDERS, SCAFFOLDING, CARTS, AND DUST BARRIERS SHALL BE COLLAPSIBLE AND/OR MOBILE.
- A LOCATION SHALL BE PREDETERMINED FOR EQUIPMENT TO BE RAPIDLY RELOCATED OUTSIDE OF THE REQUIRED EGRESS WIDTH. THIS LOCATION(S)SHALL BE MAINTAINED CLEAR AND IMMEDIATELY ACCESSIBLE FROM THE CORRIDOR.
- SPECIFIC CONSTRUCTION STAFF SHALL BE DESIGNATED AS PERSONS RESPONSIBLE FOR RESTORING THE FULL REQUIRED WIDTH OF THE CORRIDOR IMMEDIATELY UPON EMERGENCY. THE EGRESS MAINTENANCE PLANS SHALL BE PRESENTED TO, AND ARE SUBJECT TO ACCEPTANCE BY, THE FIELD ALSO.
- A FIRE WATCH, PER PIN 14, SHALL BE PROVIDED AT ALL TIMES THAT THE FIRE-RATED INTEGRITY OF WALLS ARE COMPROMISED.
- OPENINGS CREATED IN FIRE-RATED ASSEMBLIES SHALL BE RESTORED WITHIN A 12-HOUR WORK SHIFT. OPENINGS THAT CANNOT BE RESTORED WITHIN 12-HOURS SHALL BE PROVIDED WITH TEMPORARY FIRE-RESISTIVE PATCHWORK UNTIL CONSTRUCTION OPERATIONS CAN RESUME. FOR SUCH CONDITIONS, CONTACT SGCORPOR PRIOR TO PROCEED WITH THE WORK.
- CONTRACTOR SHALL WORK SUCH THAT THE OPENINGS IN FIRE-RATED CONSTRUCTION IS LIMITED TO A SINGLE SMOKE COMPARTMENT AT ANY GIVEN TIME. SEE PLANS FOR FIRE WALLS AND SMOKE BARRIERS.
- CONTRACTOR AND TESTING LAB SHALL DISCUSS THE ABOVE PROCEDURES WITH THE FIELD FLSO PRIOR TO PROCEEDING WITH THE WORK.



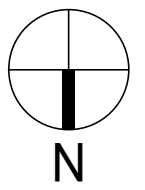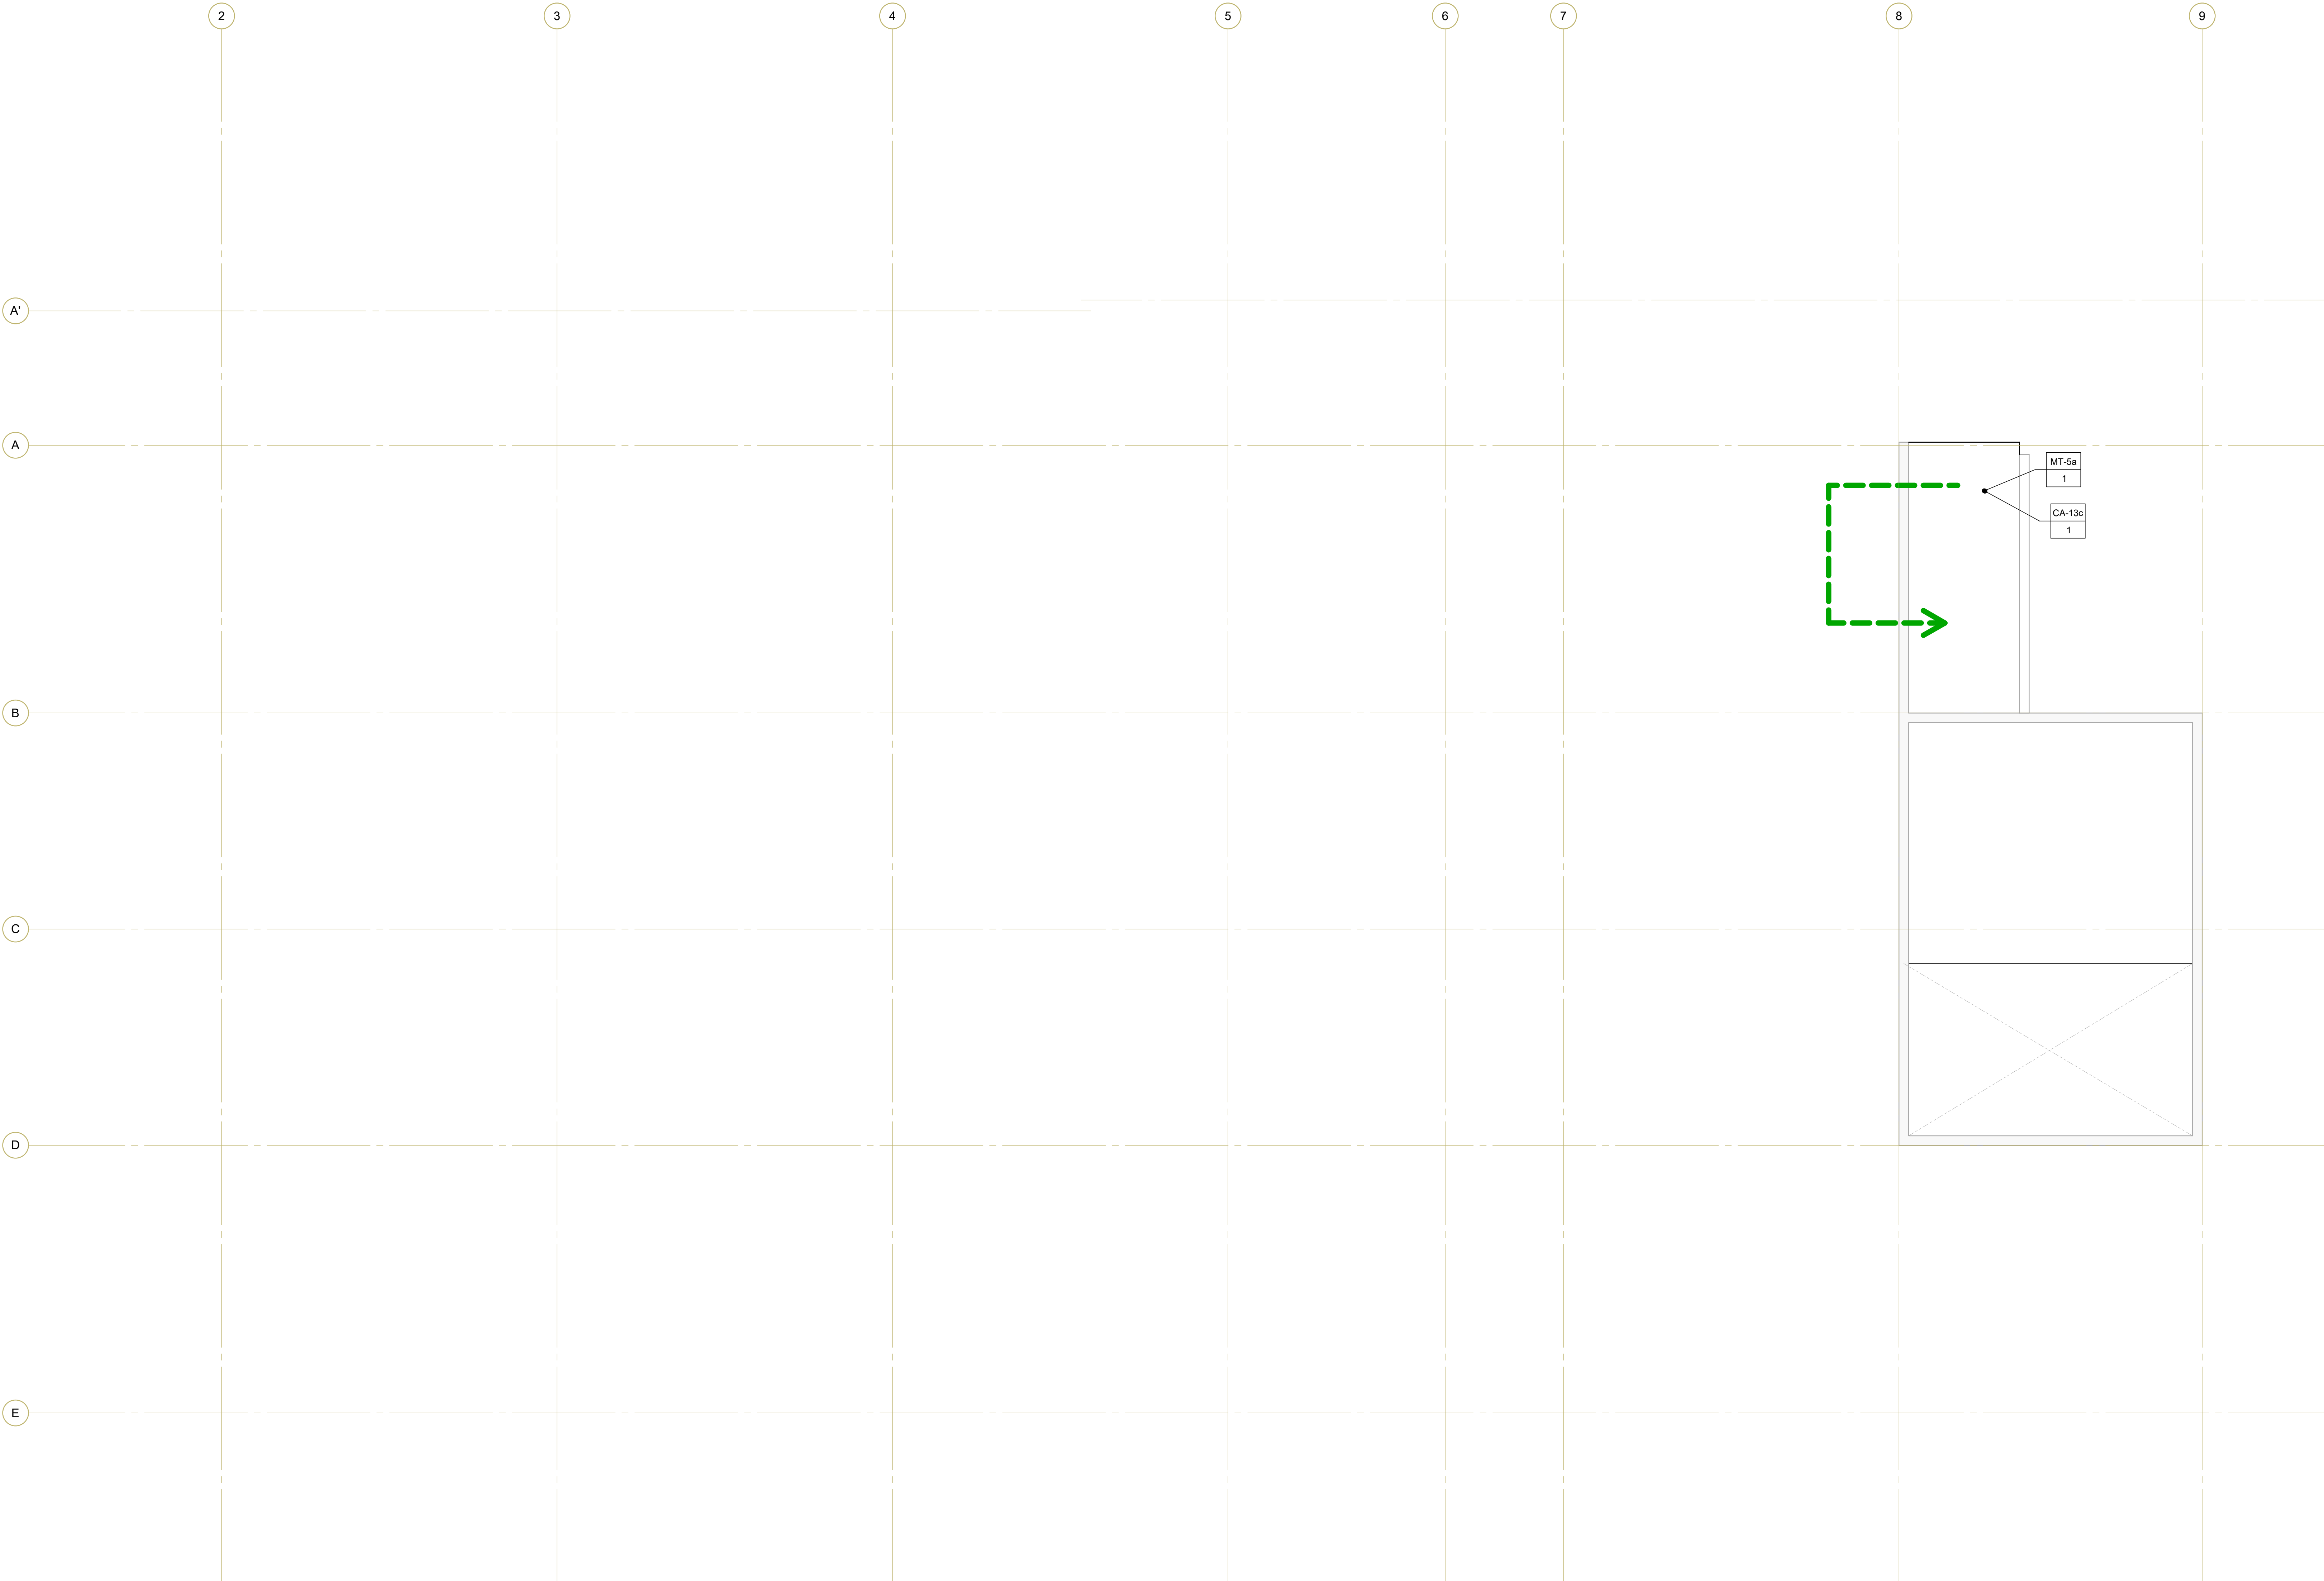

**1** ARCHITECTURAL PENTHOUSE ROOF PLAN  
3/16" = 1'-0"

- NOTES:**
1. PER SHEET **G-002** FOR TEST SAMPLE AND CONDITION ASSESSMENT SUMMARY.
  2. PER PLAN TEST SAMPLE LOCATION AND TYPE

| MT-1a | TYPE |
|-------|------|
| 1     | I.D. |

3. 'MT' INDICATES MATERIAL TESTING.
4. 'CA' INDICATES CONDITION ASSESSMENT.
5. TOTAL # SAMPLES/VERIFICATIONS ARE FOR ENTIRE BLDG/DWING.
6. '1' AFTER TEST #, INDICATES PRIMARY TEST LOCATION.
7. '2' AFTER TEST #, INDICATES SECONDARY TEST LOCATION.
8. 'c' AFTER TEST #, INDICATES CONDITION ASSESSMENT LOCATION.

**LEGEND:**

EGRESS PATH



EXIST 2HR FIRE WALL



**REQUIRED MATERIAL TESTING SAMPLES:**

MT-5a TOTAL OF 1 STEEL DECK SAMPLE FROM DIAPHRAGMS

**REQUIRED CONDITION ASSESSMENT SAMPLES:**

CA-13c TOTAL OF 1 CONDITION ASSESSMENT OF DECK, GAUGE AND DEPTH

**FIRE MARSHAL NOTES:**

1. A FIRE WATCH SHALL BE CONDUCTED PER PIN 14 DURING ALL TIMES THATWORK IS PERFORMED WITHIN THE REQUIRED EGRESS WIDTH.
2. THE 8-FEET CORRIDOR SHALL NOT BE REDUCED TO LESS THAN A 44-INCH CLEAR WIDTH. EQUIPMENT WITHIN THE CORRIDOR, SUCH AS LADDERS, SCAFFOLDING, CARTS, AND DUST BARRIERS SHALL BE COLLAPSIBLE AND/OR MOBILE.
3. A LOCATION SHALL BE PREDETERMINED FOR EQUIPMENT TO BE RAPIDLY RELOCATED OUTSIDE OF THE REQUIRED EGRESS WIDTH. THIS LOCATION(S)SHALL BE MAINTAINED CLEAR AND IMMEDIATELY ACCESSIBLE FROM THE CORRIDOR.
4. SPECIFIC CONSTRUCTION STAFF SHALL BE DESIGNATED AS PERSONS RESPONSIBLE FOR RESTORING THE FULL REQUIRED WIDTH OF THE CORRIDOR IMMEDIATELY UPON EMERGENCY. THE EGRESS MAINTENANCE PLANS SHALL BE PRESENTED TO, AND ARE SUBJECT TO ACCEPTANCE BY, THE FIELD ALSO.
5. A FIRE WATCH, PER PIN 14, SHALL BE PROVIDED AT ALL TIMES THAT THE FIRE-RATED INTEGRITY OF WALLS ARE COMPROMISED.
6. OPENINGS CREATED IN FIRE-RATED ASSEMBLIES SHALL BE RESTORED WITHIN A 12-HOUR WORK SHIFT. OPENINGS THAT CANNOT BE RESTORED WITHIN 12-HOURS SHALL BE PROVIDED WITH TEMPORARY FIRE-RESISTIVE PATCHWORK UNTIL CONSTRUCTION OPERATIONS CAN RESUME. FOR SUCH CONDITIONS, CONTACT SGCORPOR PRIOR TO PROCEED WITH THE WORK.
7. CONTRACTOR SHALL WORK SUCH THAT THE OPENINGS IN FIRE-RATED CONSTRUCTION IS LIMITED TO A SINGLE SMOKE COMPARTMENT AT ANY GIVEN TIME. SEE PLANS FOR FIRE WALLS AND SMOKE BARRIERS.
8. CONTRACTOR AND TESTING LAB SHALL DISCUSS THE ABOVE PROCEDURES WITH THE FIELD FLSD PRIOR TO PROCEEDING WITH THE WORK.



Walter P. Moore and Associates, Inc.  
633 West 5th St, Suite 7200  
Los Angeles, CA 90071

310.254.1900

**PIONEERS**  
MEMORIAL HEALTHCARE DISTRICT

FACILITY ID : 10192

207 W LEGION RD.  
BRAWLEY, CA 92227


Project :

**MATERIAL TESTING AND  
CONDITION ASSESSMENT  
PROGRAM  
(MTCAP)  
FOR  
BLD-00767  
ADMINISTRATION WING  
-BLDG 02**  
S09-24035-00



HCAI# S260022-13-00

Keyplan :

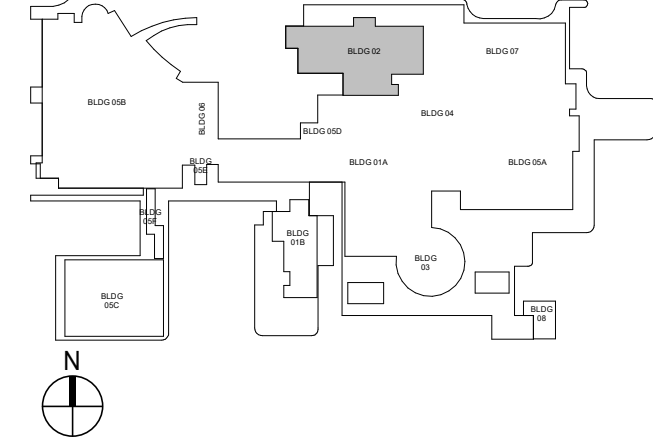

Issues/Revisions :

| No. | Date | Description |
|-----|------|-------------|
|     |      |             |
|     |      |             |
Project Number : S09-24035-00  
Approved By :  
Author  
Checked By :  
Approver  
Checker

Certification Statement :  
TO THE BEST OF THE ENGINEER'S KNOWLEDGE,  
THE PLANS AND SPECIFICATIONS COMPLY WITH  
THE APPLICABLE MINIMUM BUILDING CODES.

Seal and Signature :



Engineer of Record, P.E.  
Professional Engineer No.  
Copyright (c) 2008 by Walter P. Moore and Associates, Inc.

This document and the information herein is the property of Walter Moore and Associates, Inc. No part thereof shall be duplicated, distributed, disclosed or used to any extent except as expressly authorized by Walter P. Moore and Inc. Any person, firm, or corporation receiving this however obtained, shall by virtue hereof, be deemed to have to the foregoing restrictions and that this document will be held in and confidence subject only to the private use expressly by Walter P. Moore and Associates.

Drawing Title:


**ARCHITECTURAL  
PENTHOUSE ROOF  
PLAN**

Filename :

Sheet No. :

**A-103**



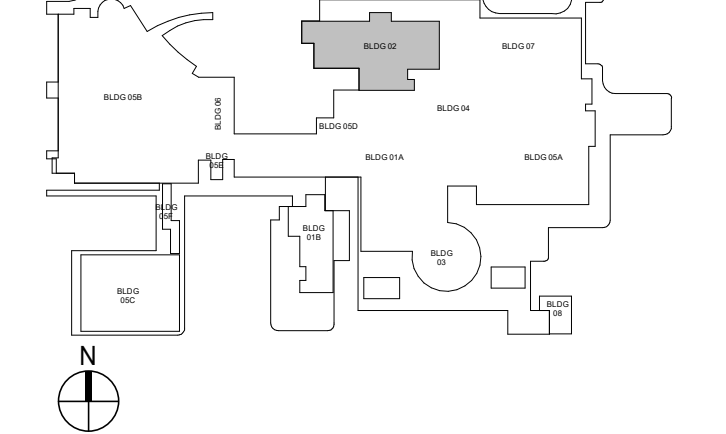

| No. | Date | Description |
|-----|------|-------------|
|     |      |             |
|     |      |             |
|                                  |                    |
|----------------------------------|--------------------|
| Project Number :<br>S09-24035-00 | Drawn By :<br>FF   |
| Approved By :<br>DA              | Checked By :<br>DA |

Certification Statement :  
TO THE BEST OF THE ENGINEER'S KNOWLEDGE,  
THE PLANS AND SPECIFICATIONS COMPLY WITH  
THE APPLICABLE MINIMUM BUILDING CODES.

Seal and Signature :



Engineer of Record, P.E.  
Professional Engineer No.  
Copyright (c) 2008 by Walter P. Moore and Associates, Inc.

This document and the information herein is the property of Walter Moore and Associates, Inc. No part thereof shall be duplicated, distributed, disclosed or used to any extent except as expressly authorized by Walter P. Moore and Inc. Any person, firm, or corporation receiving this however obtained, shall by virtue hereof, be deemed to have to the foregoing restrictions and that this document will be held in and confidence subject only to the private use expressly by Walter P. Moore and Associates.



Drawing Title:

## FOUNDATION AND FIRST FLOOR PLAN

Filename :

Sheet No. :

**S-101**

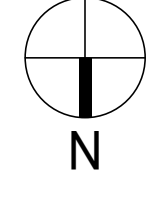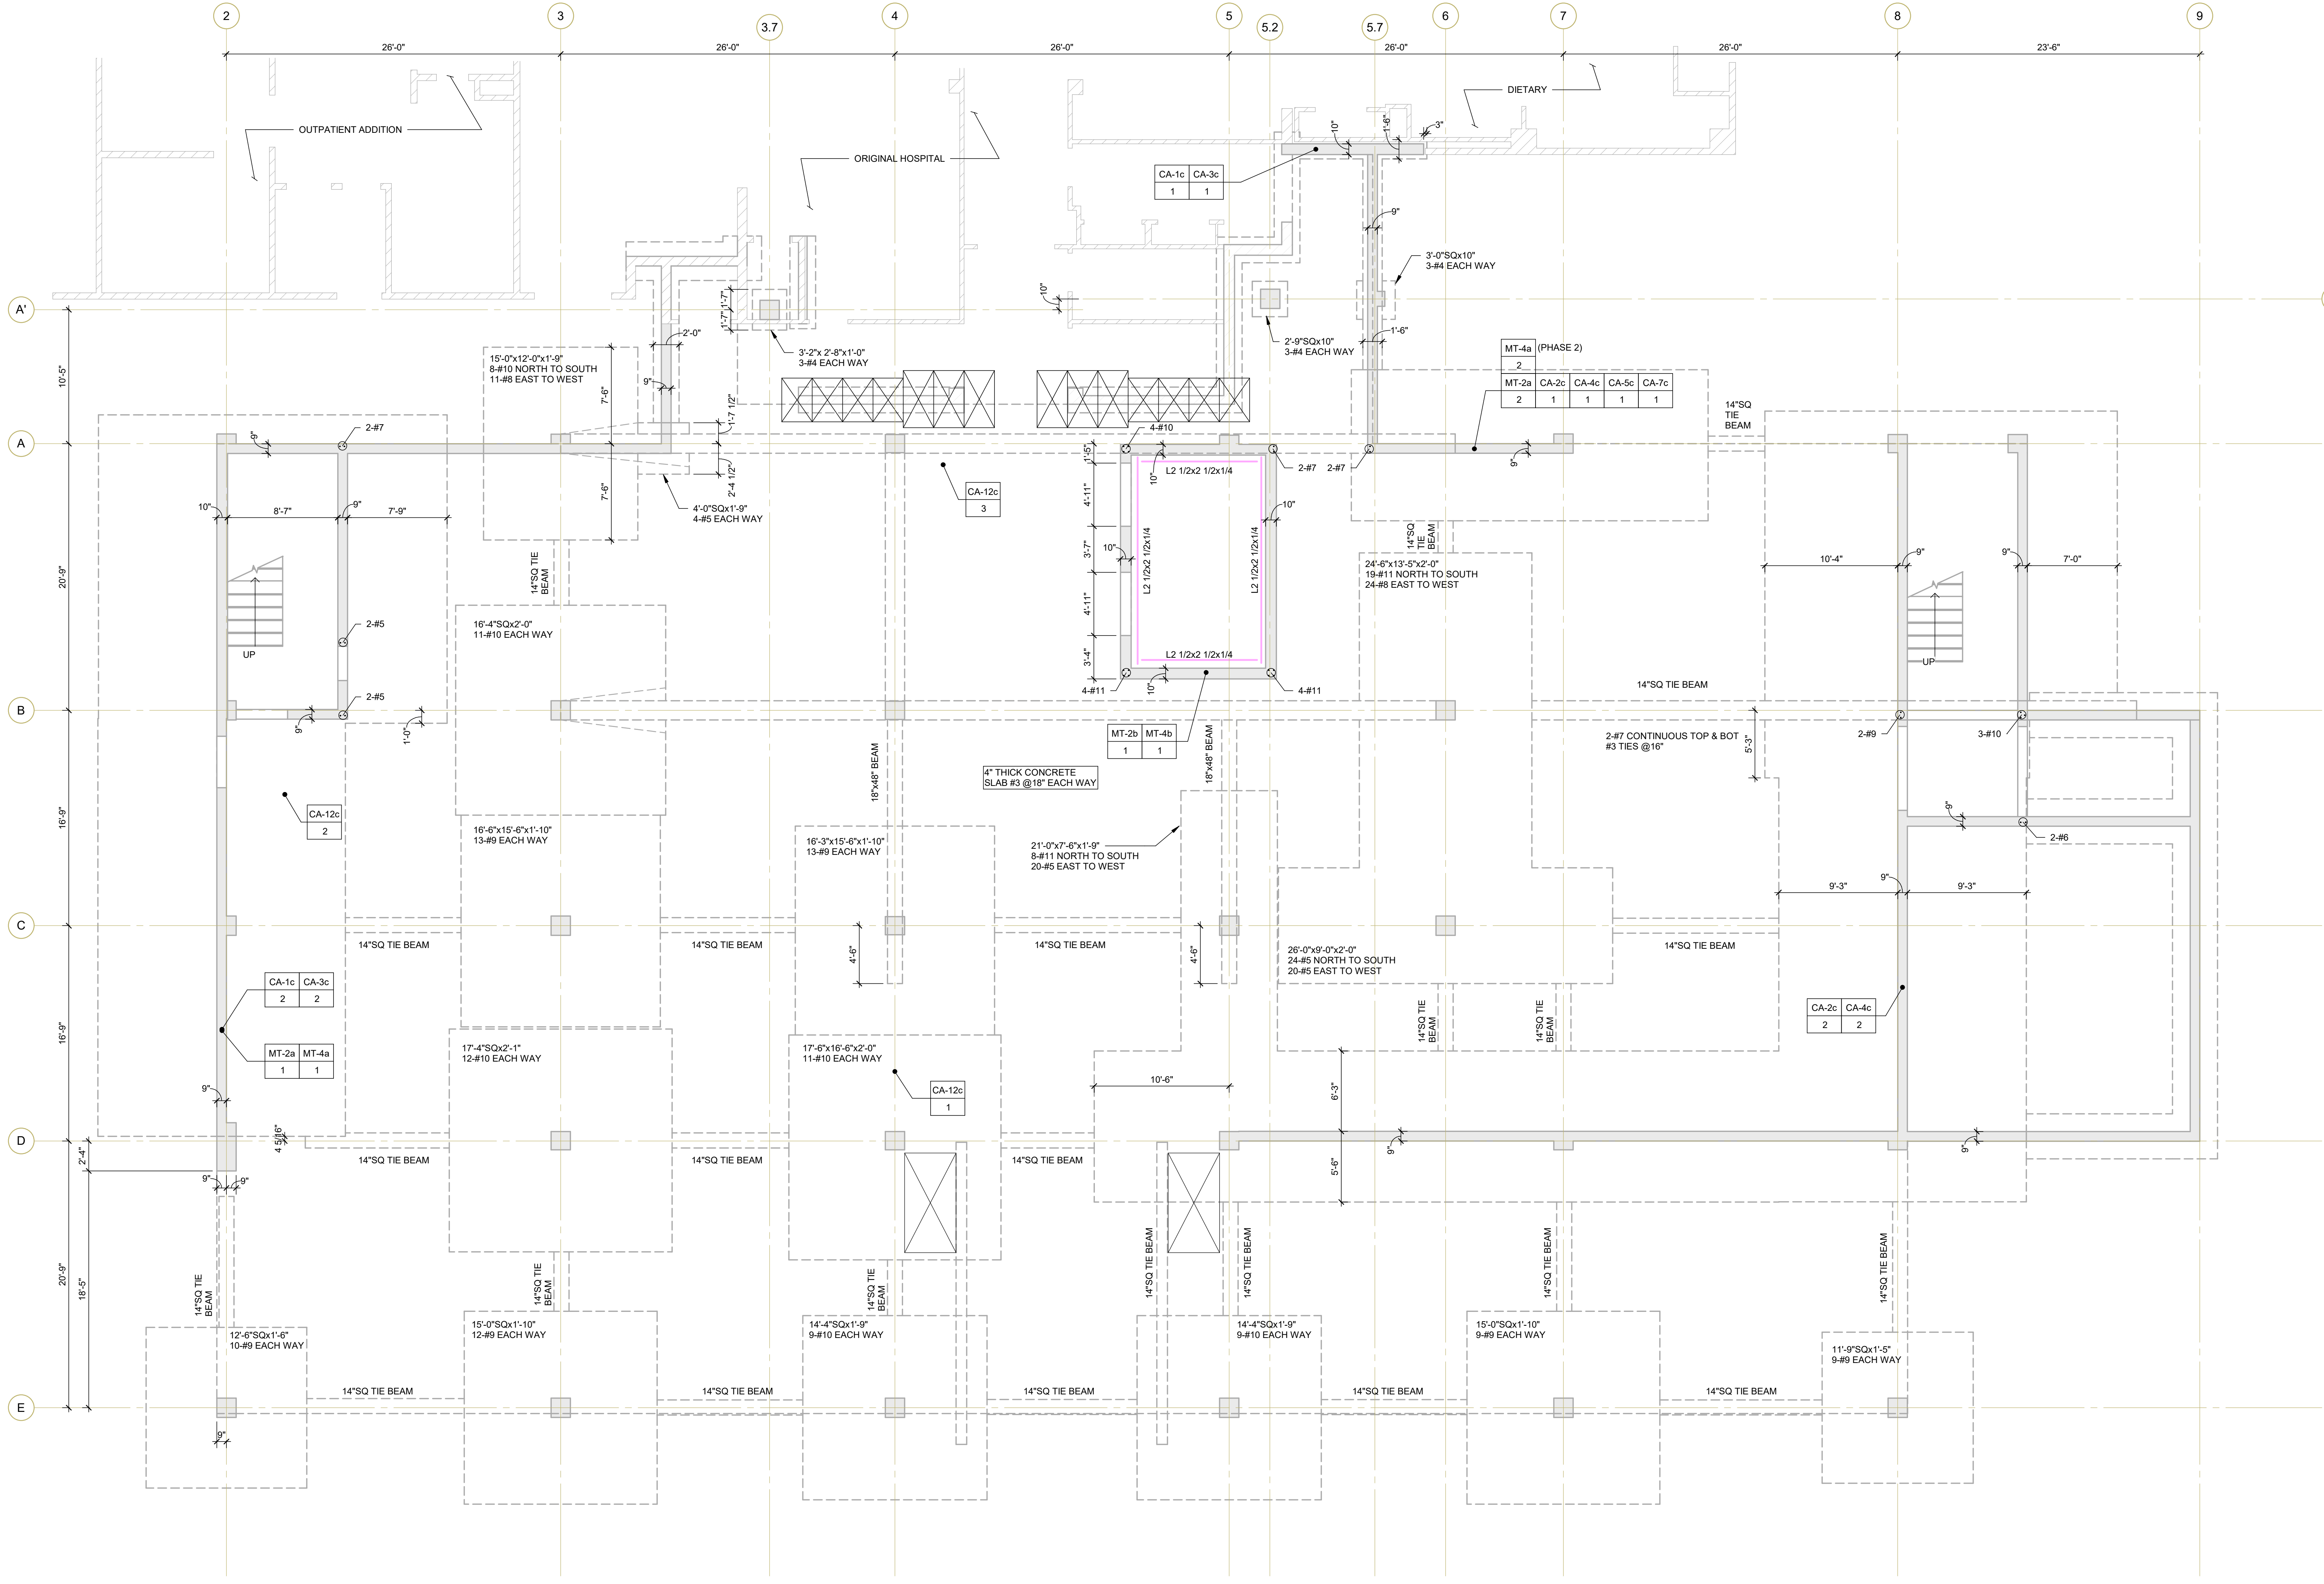

## 1 FOUNDATION AND FIRST FLOOR PLAN

3/16" = 1'-0"

### NOTES:

- PER SHEET G-002 FOR TEST SAMPLE AND CONDITION ASSESSMENT SUMMARY.
- PER PLAN TEST SAMPLE LOCATION AND TYPE

| MT-1a | TYPE |
|-------|------|
| 1     | I.D. |

- 'MT' INDICATES MATERIAL TESTING.
- 'CA' INDICATES CONDITION ASSESSMENT.
- TOTAL # SAMPLES/VERIFICATIONS ARE FOR ENTIRE BLDG/DWING.
- AFTER TEST #, INDICATES PRIMARY TEST LOCATION.
- 'b' AFTER TEST #, INDICATES SECONDARY TEST LOCATION.
- 'c' AFTER TEST #, INDICATES CONDITION ASSESSMENT LOCATION.

### REQUIRED MATERIAL TESTING SAMPLES:

|       |                                                                        |
|-------|------------------------------------------------------------------------|
| MT-2a | TOTAL OF 3 CONCRETE CORE FROM WALL                                     |
| MT-4a | TOTAL OF 2 (1 AT PHASE 1 AND 1 AT PHASE 2) REINFORCING STEEL FROM WALL |

### REQUIRED CONDITION ASSESSMENT SAMPLES:

|        |                                                                             |
|--------|-----------------------------------------------------------------------------|
| CA-1c  | TOTAL OF 2 CONDITION ASSESSMENT OF 10" CONCRETE SHEAR WALL                  |
| CA-2c  | TOTAL OF 2 CONDITION ASSESSMENT OF 9" CONCRETE SHEAR WALL                   |
| CA-3c  | TOTAL OF 2 CONDITION ASSESSMENT OF REINFORCMENT FOR 10" CONCRETE SHEAR WALL |
| CA-4c  | TOTAL OF 2 CONDITION ASSESSMENT OF REINFORCMENT FOR 9" CONCRETE SHEAR WALL  |
| CA-5c  | TOTAL OF 1 CONDITION ASSESSMENT OF FOOTING TO WALL CONNECTION               |
| CA-7c  | TOTAL OF 1 CONDITION ASSESSMENT OF FOOTING                                  |
| CA-12c | TOTAL OF 3 CONDITION ASSESSMENT OF SEISMIC BRACING                          |





Walter P. Moore and Associates, Inc.  
633 West 5th St, Suite 7200  
Los Angeles, CA 90071

310.254.1900

# PIONEERS

MEMORIAL HEALTHCARE DISTRICT

FACILITY ID : 10192

207 W LEGION RD.  
BRAWLEY, CA 92227

Project :

## MATERIAL TESTING AND CONDITION ASSESSMENT PROGRAM (MTCAP)


FOR  
BLD-00767  
ADMINISTRATION WING  
-BLDG 02

S09-24035-00



HCAI# S260022-13-00

Keyplan :

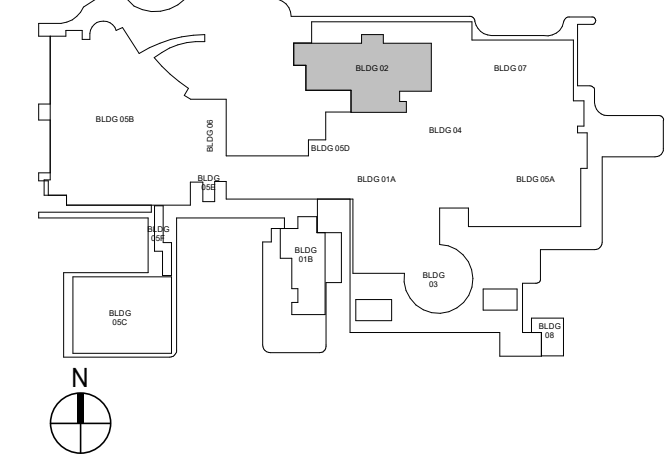

Issues/Revisions :

| No. | Date | Description |
|-----|------|-------------|
|     |      |             |
|     |      |             |
Project Number : S09-24035-00  
Approved By :  
Author :  
Checker :  
Approver :

Certification Statement :  
TO THE BEST OF THE ENGINEER'S KNOWLEDGE,  
THE PLANS AND SPECIFICATIONS COMPLY WITH  
THE APPLICABLE MINIMUM BUILDING CODES.

Seal and Signature :



Engineer of Record, P.E.  
Professional Engineer No.  
Copyright (c) 2008 by Walter P. Moore and Associates, Inc.

This document and the information herein is the property of Walter Moore and Associates, Inc. No part thereof shall be duplicated, distributed, disclosed or used to any extent except as expressly authorized by Walter P. Moore and Inc. Any person, firm, or corporation receiving this however obtained, shall by virtue hereof, be deemed to have to the foregoing restrictions and that this document will be held in and confidence subject only to the private use expressly by Walter P. Moore and Associates.



Drawing Title:

## ROOF FRAMING PLAN

Filename :

Sheet No. :

S-102

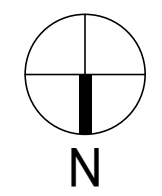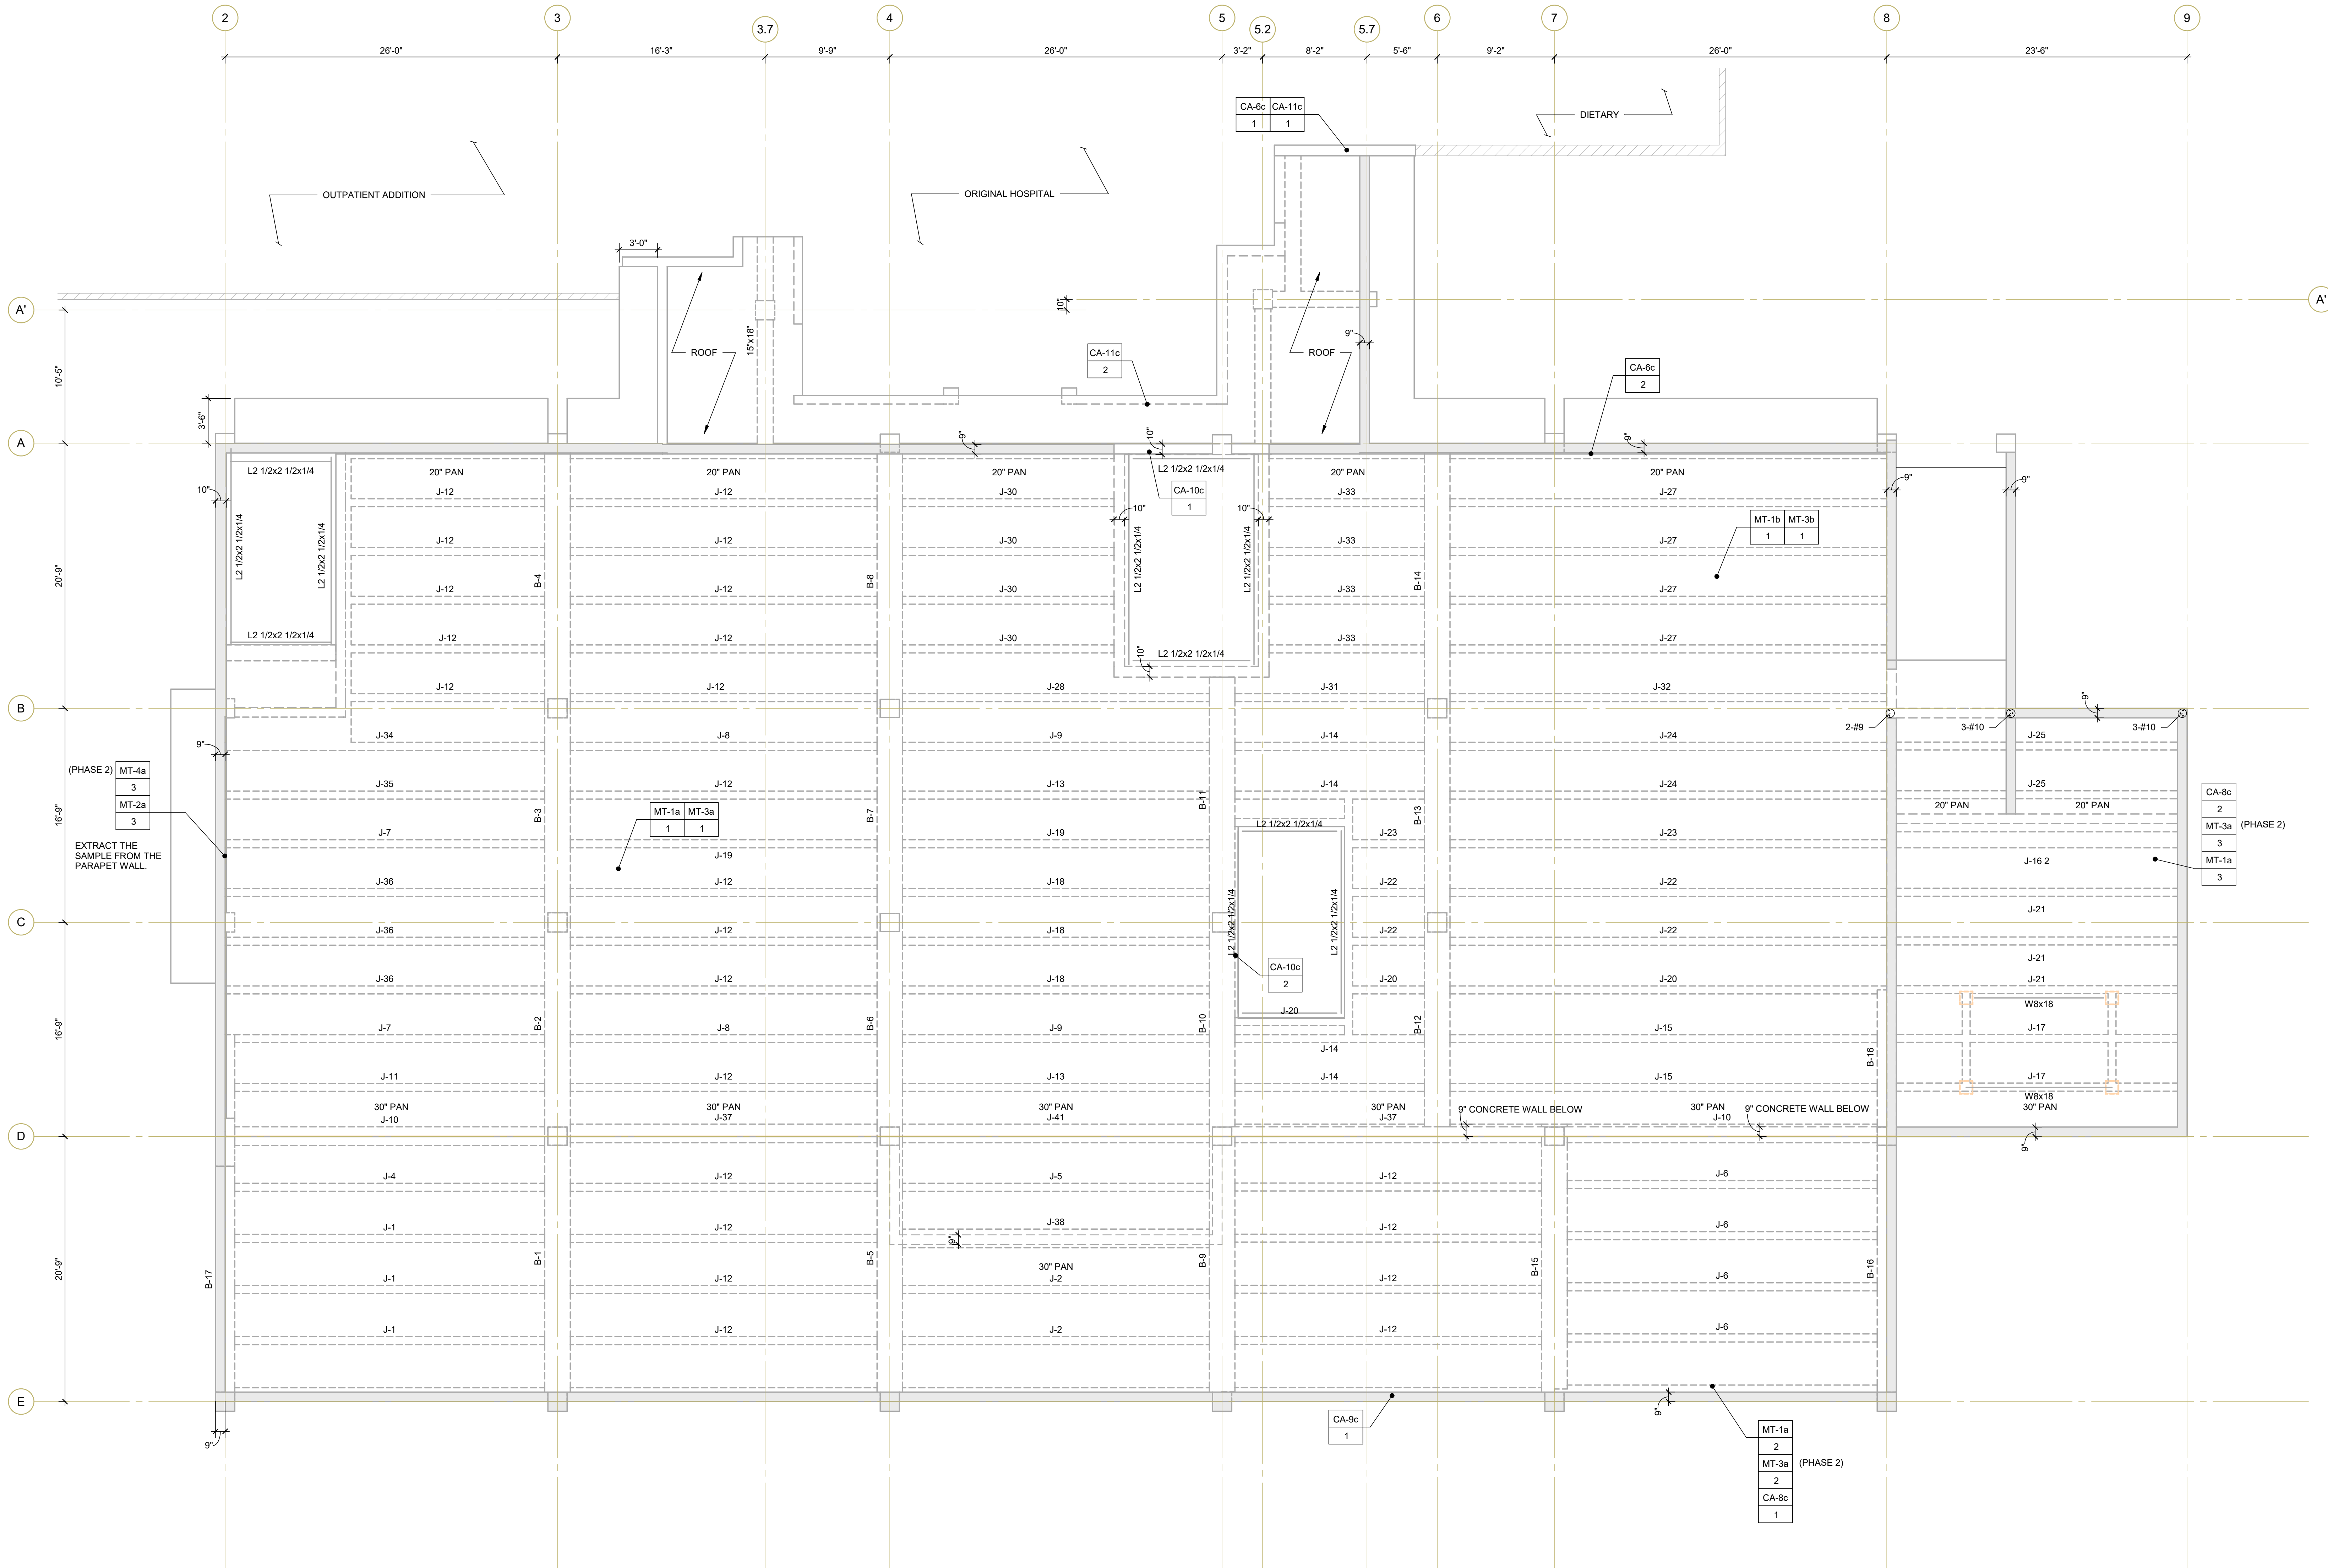

## 1 ROOF FRAMING PLAN

3/16" = 1'-0"

### NOTES:

- PER SHEET G-002 FOR TEST SAMPLE AND CONDITION ASSESSMENT SUMMARY.
- PER PLAN TEST SAMPLE LOCATION AND TYPE  
MT-1a TYPE  
1 I.D.
- 'MT' INDICATES MATERIAL TESTING.
- 'CA' INDICATES CONDITION ASSESSMENT.
- TOTAL # SAMPLES/VERIFICATIONS ARE FOR ENTIRE BLDGUILDING.
- '1' AFTER TEST #, INDICATES PRIMARY TEST LOCATION.
- '2' AFTER TEST #, INDICATES SECONDARY TEST LOCATION.
- 'c' AFTER TEST #, INDICATES CONDITION ASSESSMENT LOCATION.


### REQUIRED MATERIAL TESTING SAMPLES:

|       |                                                                           |
|-------|---------------------------------------------------------------------------|
| MT-1a | TOTAL OF 3 CONCRETE CORE FROM DIAPHRAGM                                   |
| MT-2a | TOTAL OF 1 CONCRETE CORE FROM WALL                                        |
| MT-3a | TOTAL OF 3 (1 AT PHASE 1 + 2 AT PHASE 2) REINFORCING STEEL FROM DIAPHRAGM |
| MT-4a | TOTAL OF 1 (AT PHASE 2) REINFORCING STEEL FROM WALL                       |

### REQUIRED CONDITION ASSESSMENT SAMPLES:

|        |                                                                  |
|--------|------------------------------------------------------------------|
| CA-6c  | TOTAL OF 2 CONDITION ASSESSMENT OF SHEAR WALL TO SLAB CONNECTION |
| CA-8c  | TOTAL OF 2 CONDITION ASSESSMENT OF TRANSVERSE SLAB               |
| CA-9c  | TOTAL OF 1 CONDITION ASSESSMENT OF SPANDRELS                     |
| CA-10c | TOTAL OF 2 CONDITION ASSESSMENT OF DECK TO WALL CONNECTION       |
| CA-11c | TOTAL OF 2 CONDITION ASSESSMENT OF SEISMIC SEPARATION            |



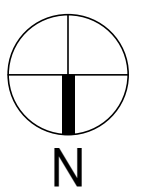

**1** PENTHOUSE FRAMING PLAN  
3/16" = 1'-0"

- NOTES:**
- PER SHEET **G-002** FOR TEST SAMPLE AND CONDITION ASSESSMENT SUMMARY.
  - PER PLAN TEST SAMPLE LOCATION AND TYPE
  - "MT" INDICATES MATERIAL TESTING.
  - "CA" INDICATES CONDITION ASSESSMENT.
  - TOTAL # SAMPLES/VERIFICATIONS ARE FOR ENTIRE BTDUILDING.
  - "a" AFTER TEST #, INDICATES PRIMARY TEST LOCATION.
  - "b" AFTER TEST #, INDICATES SECONDARY TEST LOCATION.
  - "c" AFTER TEST #, INDICATES CONDITION ASSESSMENT LOCATION.

**REQUIRED MATERIAL TESTING SAMPLES:**

|       |                                              |
|-------|----------------------------------------------|
| MT-5a | TOTAL OF 1 STEEL DECK SAMPLE FROM DIAPHRAGMS |
|-------|----------------------------------------------|

**REQUIRED CONDITION ASSESSMENT SAMPLES:**

|        |                                                          |
|--------|----------------------------------------------------------|
| CA-13c | TOTAL OF 1 CONDITION ASSESSMENT OF DECK, GAUGE AND DEPTH |
|--------|----------------------------------------------------------|



Walter P. Moore and Associates, Inc.  
633 West 5th St, Suite 7200  
Los Angeles, CA 90071

310.254.1900


**PIONEERS**  
MEMORIAL HEALTHCARE DISTRICT

FACILITY ID : 10192  
207 W LEGION RD.  
BRAWLEY, CA 92227

Project :  
**MATERIAL TESTING AND  
CONDITION ASSESSMENT  
PROGRAM  
(MTCAP)**  
FOR  
BLD-00767  
ADMINISTRATION WING  
-BLDG 02  
S09-24035-00



HCAI# S260022-13-00

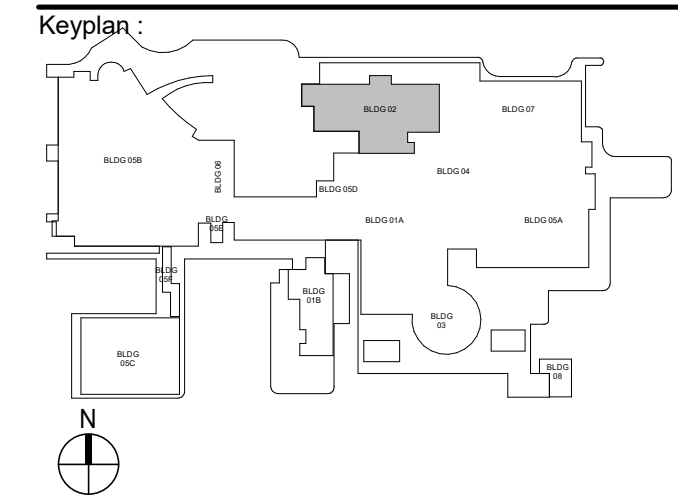

Issues/Revisions :

| No. | Date | Description |
|-----|------|-------------|
|     |      |             |
|     |      |             |
Project Number : S09-24035-00  
Approved By :  
Author  
Checked By :  
Approver  
Checker

Certification Statement :  
TO THE BEST OF THE ENGINEER'S KNOWLEDGE,  
THE PLANS AND SPECIFICATIONS COMPLY WITH  
THE APPLICABLE MINIMUM BUILDING CODES.

Seal and Signature :



Engineer of Record, P.E.  
Professional Engineer No.  
Copyright (c) 2008 by Walter P. Moore and Associates, Inc.

This document and the information herein is the property of Walter Moore and Associates, Inc. No part thereof shall be duplicated, distributed, disclosed or used to any extent except as expressly authorized by Walter P. Moore and Inc. Any person, firm, or corporation receiving this however obtained, shall by virtue hereof, be deemed to have to the foregoing restrictions and that this document will be held in and confidence subject only to the private use expressly by Walter P. Moore and Associates.

Drawing Title:

**PENTHOUSE  
FRAMING PLAN**

Filename :  
Sheet No. :

**S-103**










**PIONEERS**  
MEMORIAL HEALTHCARE DISTRICT

207 W LEGION RD,  
BRAWLEY, CA 92227

MATERIAL TESTING AND  
CONDITION ASSESSMENT  
PROGRAM  
(MTCAP)



[illegible][illegible]

Seal and Signature :

 


Drawing Title:

S-802

  




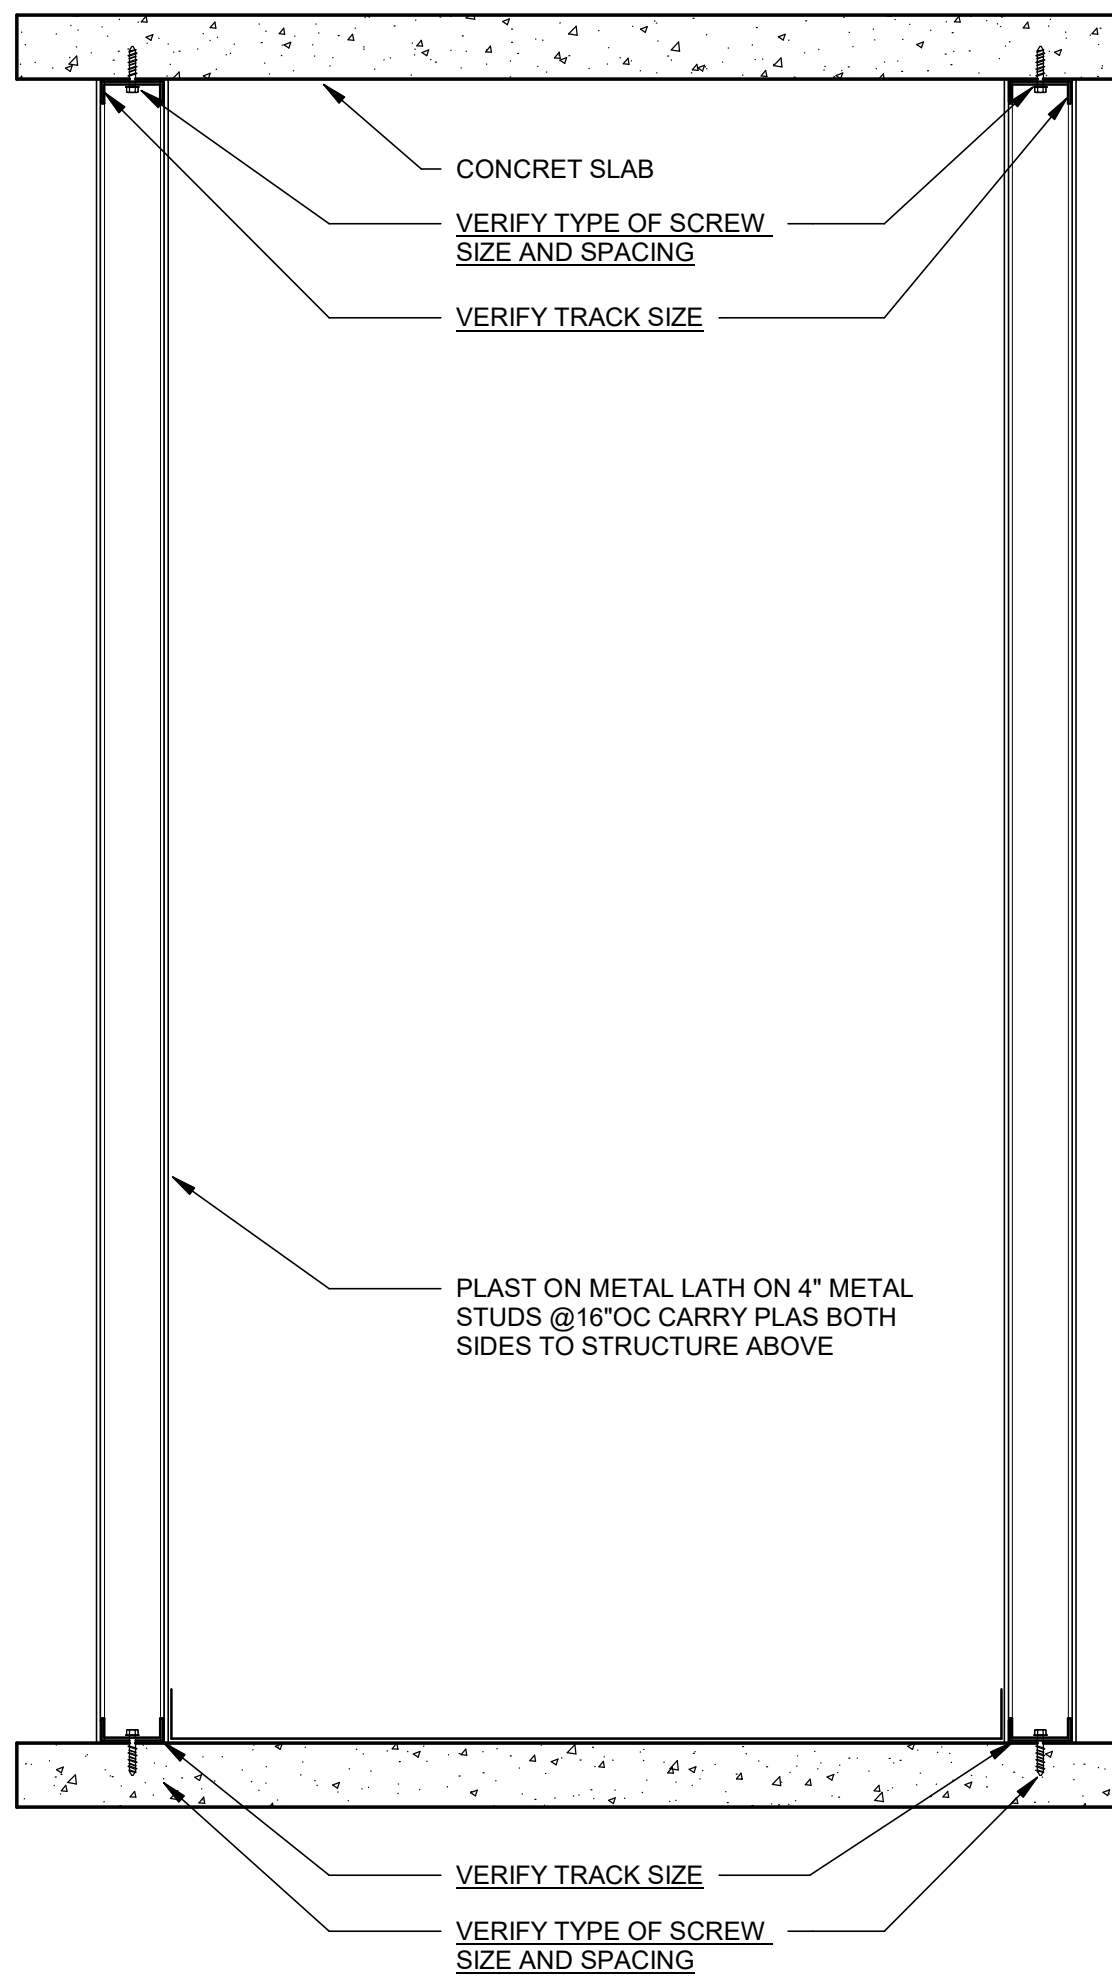

NOTES:  
1. VERIFY ALL THE UNDERLINED INFORMATION.

### 3 VERIFICATION FOR CA-12c


1\"/>

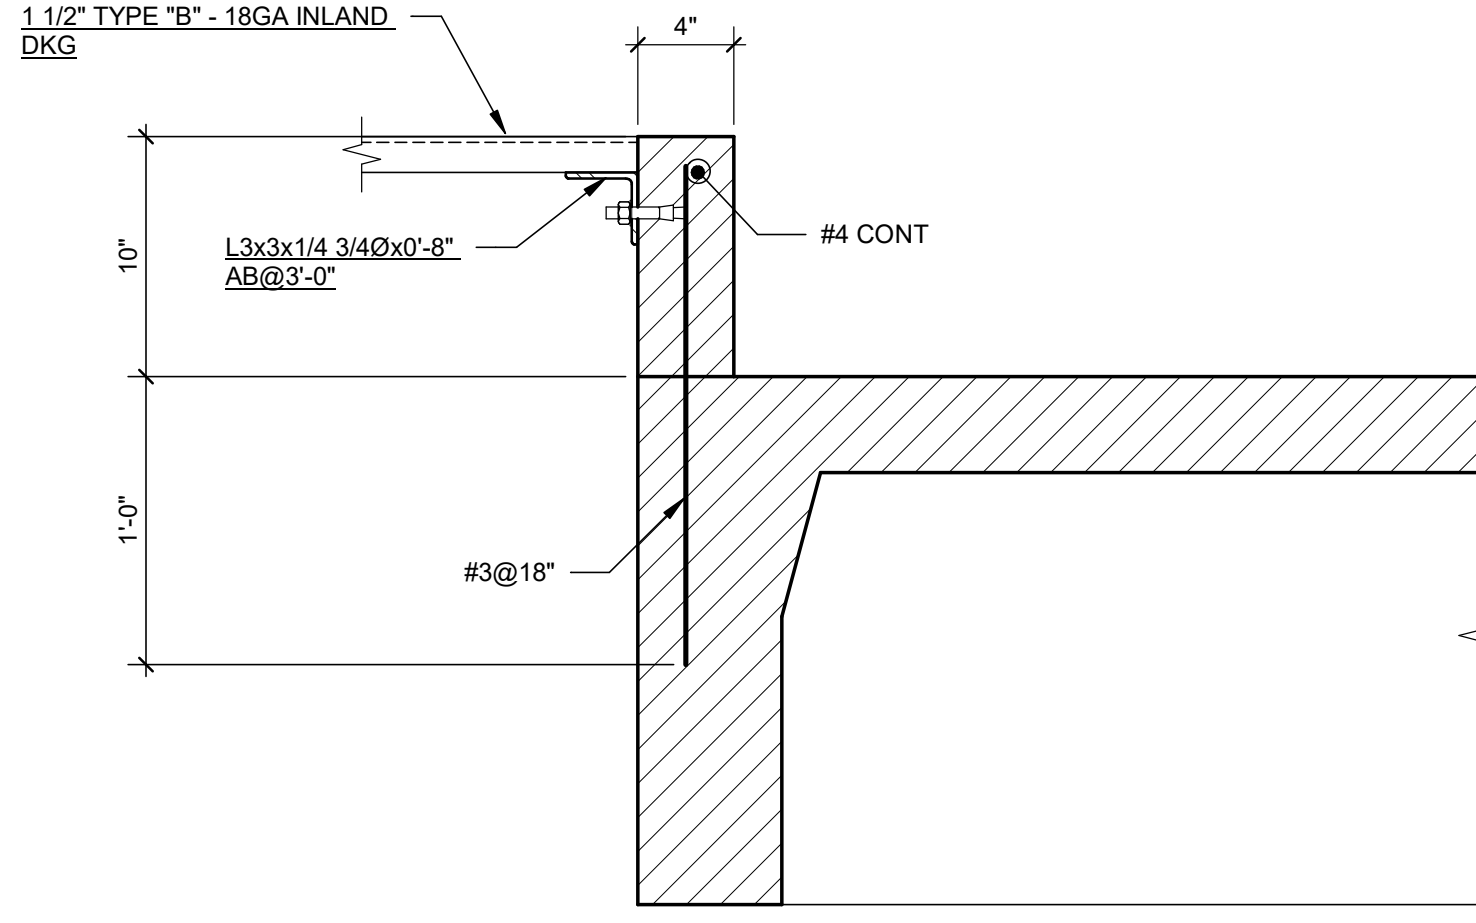

NOTES:  
1. VERIFY ALL THE UNDERLINED INFORMATION.

### 2 VERIFICATION FOR CA-10c/2

1 1/2\"/>

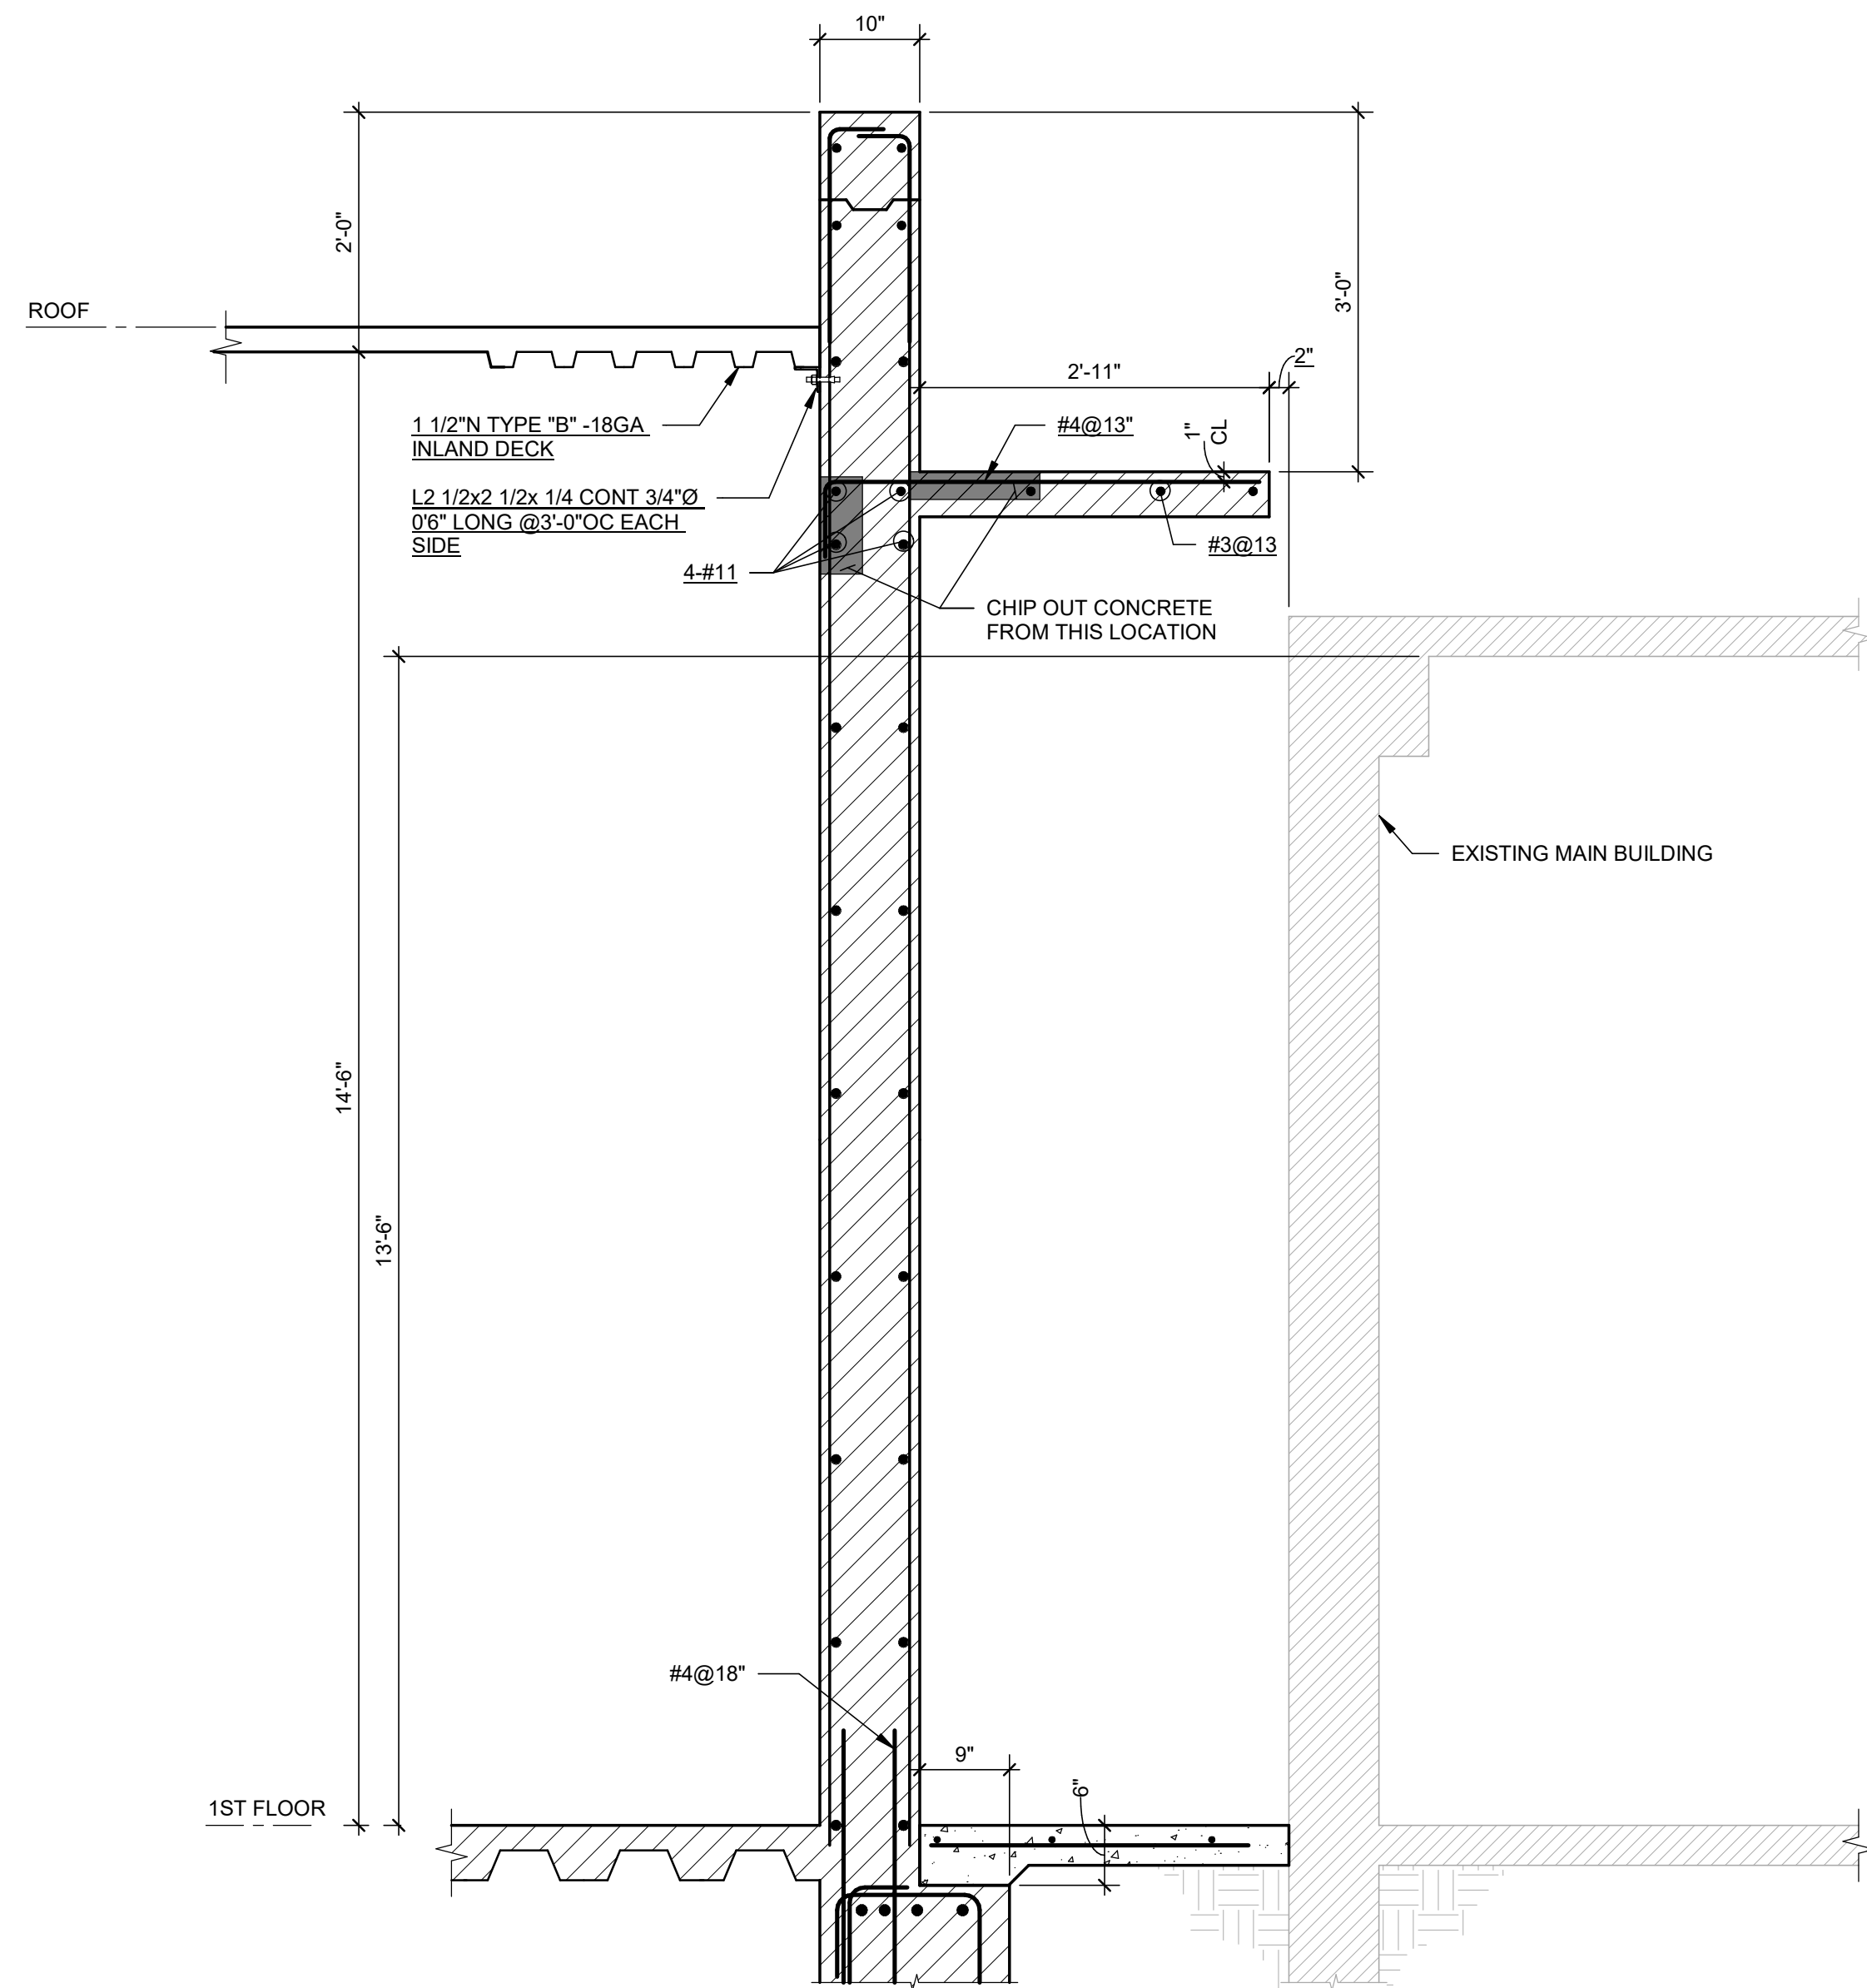

NOTES:  
1. VERIFY ALL THE UNDERLINED INFORMATION. PLEASE SEE OTHER NOTES FOR ANY ADDITIONAL INVESTIGATION.  
2. CHECK THE WALL TO FLOOR CONNECTION AT LOCATION.  
3. ACCEPTABLE TO HAVE ONE VERIFICATION USING DESTRUCTIVE METHOD AND OTHER SIMILAR VERIFICATION USING NON-DESTRUCTIVE METHOD

### 1 VERIFICATION FOR CA-10c/1 CA-11c/2 & CA-13c

3/4\"/>



Walter P. Moore and Associates, Inc.  
633 West 5th St, Suite 7200  
Los Angeles, CA 90071

310.254.1900

**PIONEERS**  
MEMORIAL HEALTHCARE DISTRICT

FACILITY ID : 10192

207 W LEGION RD.  
BRAWLEY, CA 92227

Project :


**MATERIAL TESTING AND  
CONDITION ASSESSMENT  
PROGRAM  
(MTCAP)**  
FOR  
BLD-00767  
ADMINISTRATION WING  
-BLDG 02

S09-24035-00



HCAI# S260022-13-00

Keyplan :

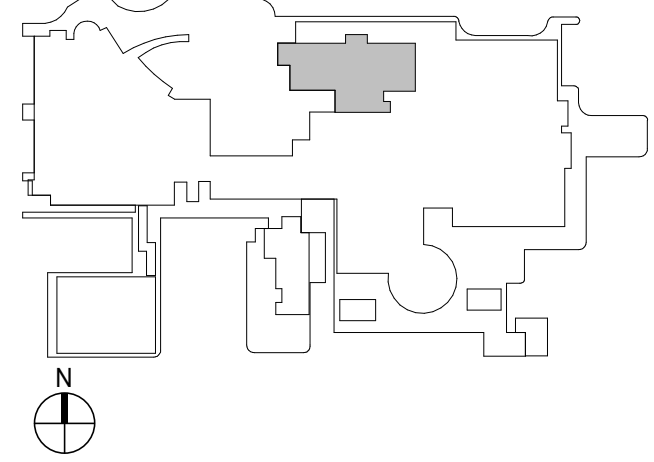

Issues/Revisions :

| No. | Date | Description |
|-----|------|-------------|
|     |      |             |
|     |      |             |
Project Number :  
S09-24035-00  
Approved By :  
Approver

Drawn By :  
Author  
Checked By :  
Checker

Certification Statement :  
TO THE BEST OF THE ENGINEER'S KNOWLEDGE,  
THE PLANS AND SPECIFICATIONS COMPLY WITH  
THE APPLICABLE MINIMUM BUILDING CODES.

Seal and Signature :



Engineer of Record, P.E.  
Professional Engineer No.  
Copyright (c) 2008 by Walter P. Moore and Associates, Inc.

This document and the information herein is the property of Walter Moore and Associates, Inc. No part thereof shall be duplicated, distributed, disclosed or used to any extent except as expressly authorized by Walter P. Moore and Inc. Any person, firm, or corporation receiving this however obtained, shall by virtue hereof, be deemed to have to the foregoing restrictions and that this document will be held in and confidence subject only to the private use expressly by Walter P. Moore and Associates.

Drawing Title:

**CONDITION  
ASSESSMENT  
DETAILS**

Filename :

Sheet No. :

**S-803**