

207 W LEGION RD., BRAWLEY, CA 92227
FACILITY ID #10192

207 W LEGION RD., BRAWLEY, CA 92227
FACILITY ID #10192

HCAI PROJECT No.: S251405-13-00



SHEET LIST - HCAI LA CONSTRUCTION DOCUMENTS	
SHEET NUMBER	SHEET NAME
T-001	TITLE SHEET
G-001	GENERAL NOTES
G-002	MATERIAL TESTING AND CONDITION ASSESSMENT SUMMARY
A-1-01	FIRST FLOOR PLAN
A-1-02	SECOND FLOOR PLAN
A-1-03	ROOF PLAN
S-1-01	FIRST FLOOR AND FOUNDATION PLAN
S-1-02	SECOND FLOOR FRAMING PLAN
S-1-03	ROOF FRAMING PLAN
S-8-01	MATERIAL TESTING AND REPAIR DETAILS
S-8-02	CONDITION ASSESSMENT DETAILS
Grand total: 11	

BUILDING GENERAL NOTES

1. PER ARCHITECTURAL FLOOR PLANS FOR ROOM LOCATIONS IMPACTED BY CONSTRUCTION.
2. DEPARTMENT OPERATIONS, ADJACENCIES AND CIRCULATION WILL NOT BE IMPACTED BY THE MTCAP CONSTRUCTION
3. ALL HOSPITAL DEPARTMENTS WILL REMAIN OPERATIONAL DURING THE MTCAP CONSTRUCTION.

SCOPE OF WORK

WORK SHALL SATISFY THE HCAI APPROVED MATERIAL TESTING AND CONDITION ASSESSMENT PROGRAM (MTCAP) FOR ORIGINAL BUILDING - BLDG 01A (BLD-00765) UNDER HCAI PROJECT # SER-2025-00024.


WORK SHALL INCLUDE:

1. EXTRACTION OF SAMPLES AND VERIFICATION OF EXISTING CONDITIONS FOR LABORATORY TESTING OR CONDITION ASSESSMENT TO SATISFY MTCAP.
2. REPAIR THE AREAS ALTERED FOR EXTRACTING SAMPLES OR CONDITION ASSESSMENT BACK TO ORIGINAL STATE AS INDICATED ON THESE DOCUMENTS AND MTCAP
3. PROVIDE MEANS AND METHOD DURING SAMPLE EXTRACTIONS AND CONDITION ASSESSMENTS TO SATISFY THESE DOCUMENTS AND MTCAP.

BUILDING INFORMATION


HCAI FACILITY ID	10192
HCAI BUILDING NUMBER	00765
HCAI PROJECT NUMBER	S251405-13-00
SPC/NPC RATING	SPC-2/NPC-2
ZONING	EXISTING - NO CHANGE
CONSTRUCTION DATE	1949
FIRE SPRINKLER	EXISTING - NO CHANGE
BUILDING HEIGHT	2-STORY & PENTHOUSE (26'-0")
TOTAL SQUARE FOOTAGE	± 45000 SF
CONSTRUCTION TYPE	I/A
OCCUPANCY GROUP	II-2

VICINITY MAP

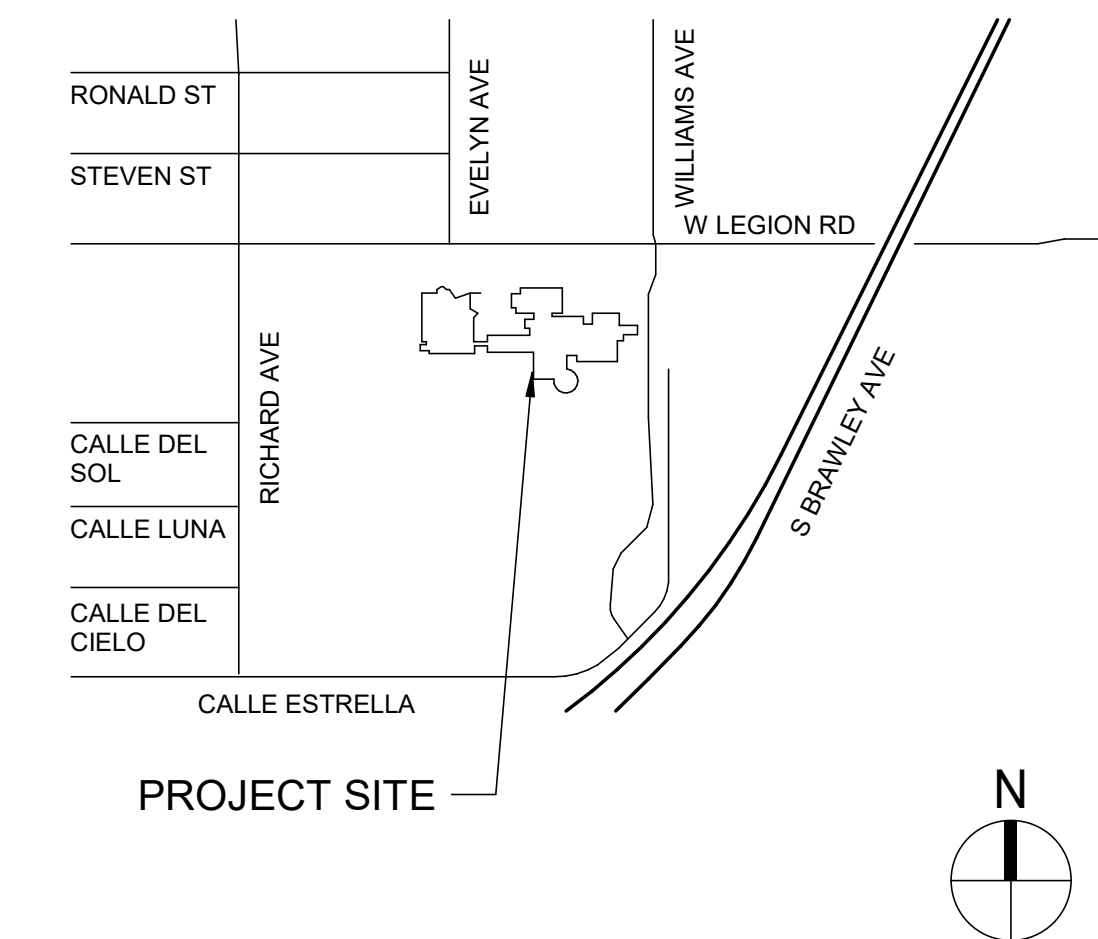

CAMPUS SITE

ORIGINAL HOSPITAL BUILDING
BLDG-01A (BLD-00765)

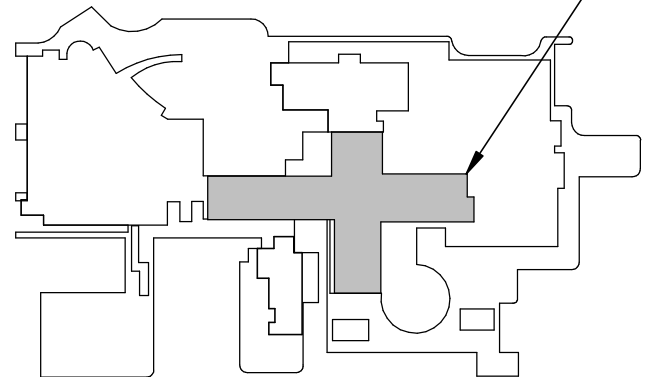

Walter P Moore and Associates, Inc.
633 West 5th St, Suite 7200
Los Angeles, CA 90071

310.254.1900
S09-24035-00

Client

PIONEERS
MEMORIAL HEALTHCARE DISTRICT

FACILITY ID : 10192

207 W LEGION RD,
BRAWLEY, CA 9222

Projec


MATERIAL TESTING AND
CONDITION ASSESSMENT
PROGRAM (MTCAP)

FOR
ORIGINAL HOSPITAL BUILDING
-BLDG 01A (BLD-00765)



HCAI# S251405-13-00

Keyplan

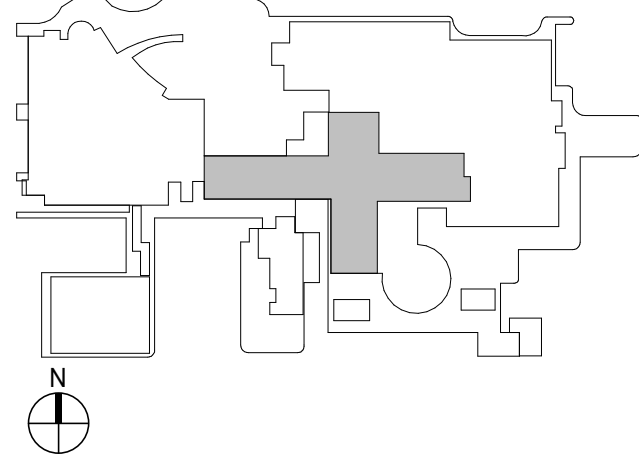

Issues/Revisions :

[illegible]

Project Number : S09-24035-00	Drawn By : Author
Approved By : Approver	Checked By Checker

Certification Statement :
TO THE BEST OF THE ENGINEER'S KNOWLEDGE,
THE PLANS AND SPECIFICATIONS COMPLY WITH
THE APPLICABLE MINIMUM BUILDING CODES.

Seal and Signature :



Engineer of Record, P.E.
Professional Engineer No.

Copyright (c) 2008 by Walter P. Moore and Associates, Inc.

This document and the information herein is the property of Walter Moore and Associates, Inc. No part hereof shall be duplicated, distributed, disclosed or used to any extent except as expressly authorized by Walter P. Moore and Inc. Any person, firm, or corporation receiving this however obtained, shall by virtue hereof, be deemed to have to the foregoing restrictions and that this document will be held in and confidence subject only to the private use expressly by Walter P. Moore and Associates,


Drawing Title

TITLE SHEET

Filename :

Sheet No.

T-001

 

310.254.1900
S09-24035-00

Client

FACILITY ID : 10192

207 W LEGION RD,
BRAWLEY, CA 9222

Projec

FO

ORIGINAL HOSPITAL BUILDING
-BLDG 01A (BLD-00765)

MATERIAL TESTING SUMMARY_LA HCAI							
Test	TEST TYPE	TEST LOCATION	NOMINAL MATERIAL STRENGTH*			NUMBER OF PREVIOUS SPC-2 SAMPLES	DETAIL
				PHASE I	PHASE II		
MT-1a	CONCRETE CORE SAMPLES	ELEVATED CONCRETE SLAB AND ROOF	f'c= 2,500 psi	1	2	6	 17S-801
MT-2a	CONCRETE CORE SAMPLES	SHEAR WALL	f'c= 2,500 psi	1	2	5	 12S-301
MT-3a	REINFORCEMENT SAMPLES FOR REBARS	ELEVATED CONCRETE SLAB AND ROOF	f _y = INTERMEDIATE GRADE 40ksi	1	2	-	3/S-801
MT-4a	REINFORCEMENT SAMPLES FOR REBARS	SHEAR WALL	f _y = INTERMEDIATE GRADE 40ksi	-	-	5	
MT-5a	REINFORCEMENT SAMPLES FOR WIRE MESH	ELEVATED CONCRETE SLAB AND ROOF	-	-	-	6	

* SPECIFIED IN CONSTRUCTION DOCUMENTS

NOTES

1. LETTER "a" AFTER THE TEST NUMBER SIGNIFIES A NEW PHASE I SPC-4D TESTING LOCATION, FOR EXAMPLE "MT-1a".
2. LETTER "b" AFTER THE TEST NUMBER SIGNIFIES A NEW PHASE II SPC-4D TESTING LOCATION, FOR EXAMPLE "MT-1b".
3. LETTER "p" AFTER THE TEST NUMBER SIGNIFIES A SECOND SPC-2D TESTING LOCATION, FOR EXAMPLE "MT-1p".
4. AFTER THE TEST NUMBER SIGNIFIES A SECOND SPC-2D TESTING LOCATION, FOR EXAMPLE "MT-1d".
5. "d" SAMPLES ARE REQUIRED TO BE TESTED ONLY IF ACCEPTABLE RESULTS ARE NOT OBTAINED FROM "a" AND "b" SAMPLE.
6. ADDITIONAL SAMPLES FOR MT-1b AND MT-2b (PHASE II) REQUIRED TO BE TESTED ONLY IF COV RESULTS OBTAINED FROM 3 SAMPLES (INCLUDING PREVIOUS SPC-2 TESTS) ARE NOT LOWER THAN 20%.
7. ADDITIONAL SAMPLES FOR MT-3b (PHASE II) SHOULD BE ONLY TAKEN IF THE PROPERTY FROM PHASE I IS NOT ALIGNING WITH SPECIFIED REINFORCING STRENGTH AS PER ORIGINAL CONSTRUCTION DOCUMENTS.

CONDITION ASSESSMENT SUMMARY_LA HCAI					
TEST	INVESTIGATION TYPE	INVESTIGATION LOCATION	OBSERVATION AND VERIFICATION	QUANTITY	DETAIL
CA-1c	CONDITION OF FOUNDATION	FOOTING AND GRADE BEAMS	GEOMETRY AND DEPTH	1	6/S-802
CA-2c	CONDITION OF CONCRETE SHEAR WALL TO FOUNDATION CONNECTION	SHEAR WALL TO FOOTINGS CONNECTION	DEVELOPMENT LENGTH AND SIZE OF DOWEL	1	6/S-802
CA-3c	CONDITION OF CONCRETE SLAB	ELEVATED SLAB AND ROOF	SLAB THICKNESS	3	8/S-802
CA-4c	CONDITION OF CONCRETE SLAB REINFORCEMENT	ELEVATED SLAB AND ROOF	REBAR LOCATION, SIZE AND SPACINGS	3	8/S-802
CA-5c	CONDITION OF CONCRETE SHEAR WALL	SHEAR WALL	WALL THICKNESS	3	14/S-802 15/S-802
CA-6c	CONDITION OF CONCRETE SHEAR WALL REINFORCEMENT	SHEAR WALL	REINFORCEMENT LOCATION, SIZE AND SPACINGS	3	14/S-802 15/S-802
CA-7c	CONDITION OF SHEAR WALL TO DIAPHRAGM CONNECTION	SHEAR WALL TO ELEVATED SLAB CONNECTION	SIZE AND SPACING OF SLAB AND WALL REINFORCEMENT, SIZE OF DOWEL	3	8/S-802
CA-8c	CONDITION OF SEISMIC SEPARATION	SEISMIC SEPARATION WITH ADJACENT STRUCTURE	AS-BUILT CONDITION TO BE CHECKED BY CONTRACTOR	5	
CA-9c	CONDITION OF PARTITION WALL SEPARATION	SEISMIC SEPARATION AT PARTITION WALLS	AS-BUILT CONDITION TO BE CHECKED BY CONTRACTOR	3	-
CA-10c	CONDITION OF NON-STRUCTURAL WALLS	PARTITION WALLS AT EXIT CORRIDORS	TOP BRACING OF WALLS WITH SLAB	3	-
CA-11c	CONDITION OF CONCRETE SLAB REINFORCEMENT	ELEVATED SLAB AND ROOF	WIRE MESH LOCATION, SIZE AND SPACINGS	3	8/S-802


NOTES

1. LETTER "c" AFTER THE TEST NUMBER SIGNIFIES AN INVESTIGATION LOCATION FOR THE CONDITION ASSESSMENT PROGRAM, FOR EXAMPLE "1c".
2. FOR 8c SAMPLE, VERIFY THE SEISMIC SEPARATION OF BUILDING FROM ADJACENT BUILDING.



HCAI# S251405-13-00

Keyplan

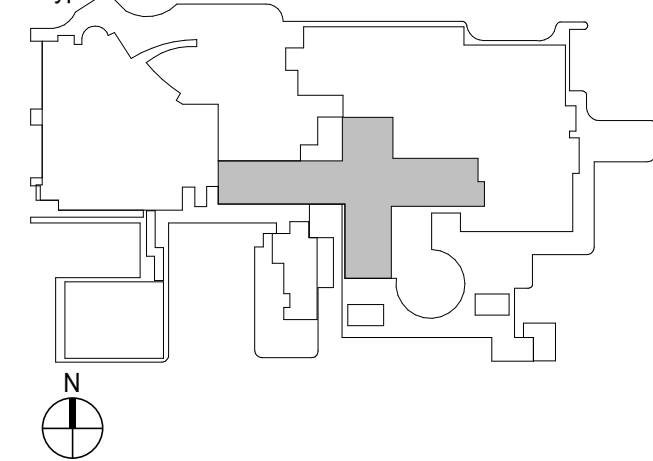

Issues/Revisions :

[illegible]

Project Number :	Drawn By :
S09-24035-00	Author
Approved By :	Checked By :
Approver	Checker

Certification Statement :
TO THE BEST OF THE ENGINEER'S KNOWLEDGE,
THE PLANS AND SPECIFICATIONS COMPLY WITH
THE APPLICABLE MINIMUM BUILDING CODES.

Seal and Signature :



Engineer of Record, P.E.

Copyright (c) 2008 by Walter P. Moore and Associates, Inc.

This document and the information herein is the property of Walter P. Moore and Associates, Inc. No part hereof shall be duplicated, distributed, disclosed or used to any extent except as expressly authorized by Walter P. Moore and Inc. Any person, firm, or corporation receiving this however obtained, shall by virtue hereof, be deemed to have to the foregoing restrictions and that this document will be held in confidence subject only to the private use expressly by Walter P. Moore and Associates,

Drawing Title

MATERIAL TESTING AND CONDITION ASSESSMENT SUMMARY

Filename :

Sheet No.

G-002



310.254.1900
S09-24035-00

Client

PIONEERS
MEMORIAL HEALTHCARE DISTRICT

FACILITY ID : 10192

207 W LEGION RD,
BRAWLEY, CA 92227

Project


MATERIAL TESTING AND
CONDITION ASSESSMENT
PROGRAM (MTCAP)

FOR
ORIGINAL HOSPITAL BUILDING
-BLDG 01A (BLD-00765)



HCAI# S251405-13-00

Keywords

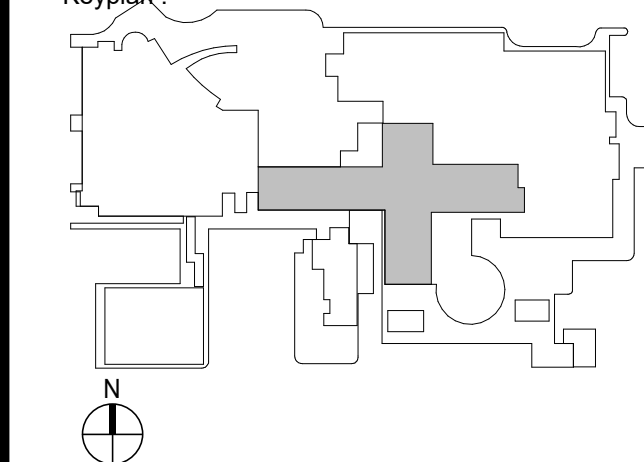

Issues/Revisions :

[illegible]

Project Number :	Drawn By :
S09-24035-00	Author
Approved By :	Checked By :
Approver	Checker

Certification Statement :
TO THE BEST OF THE ENGINEER'S KNOWLEDGE
THE PLANS AND SPECIFICATIONS COMPLY WITH
THE APPLICABLE MINIMUM BUILDING CODES.

Seal and Signature :



Engineer of Record, R.E.
Professional Engineer No.

This document and the information herein is the property of Walter P. Moore and Associates, Inc. No part hereof shall be duplicated, distributed, disclosed or used to any extent except as expressly authorized by Walter P. Moore and Inc. Any person, firm, or corporation receiving this document, however obtained, shall by virtue hereof, be deemed to have agreed to the foregoing restrictions and that this document will be held in confidence subject only to the private use expressly authorized by Walter P. Moore and Associates,


Drawing Title:

FIRST FLOOR PLAN

Filename :

Sheet No. _____

A-101

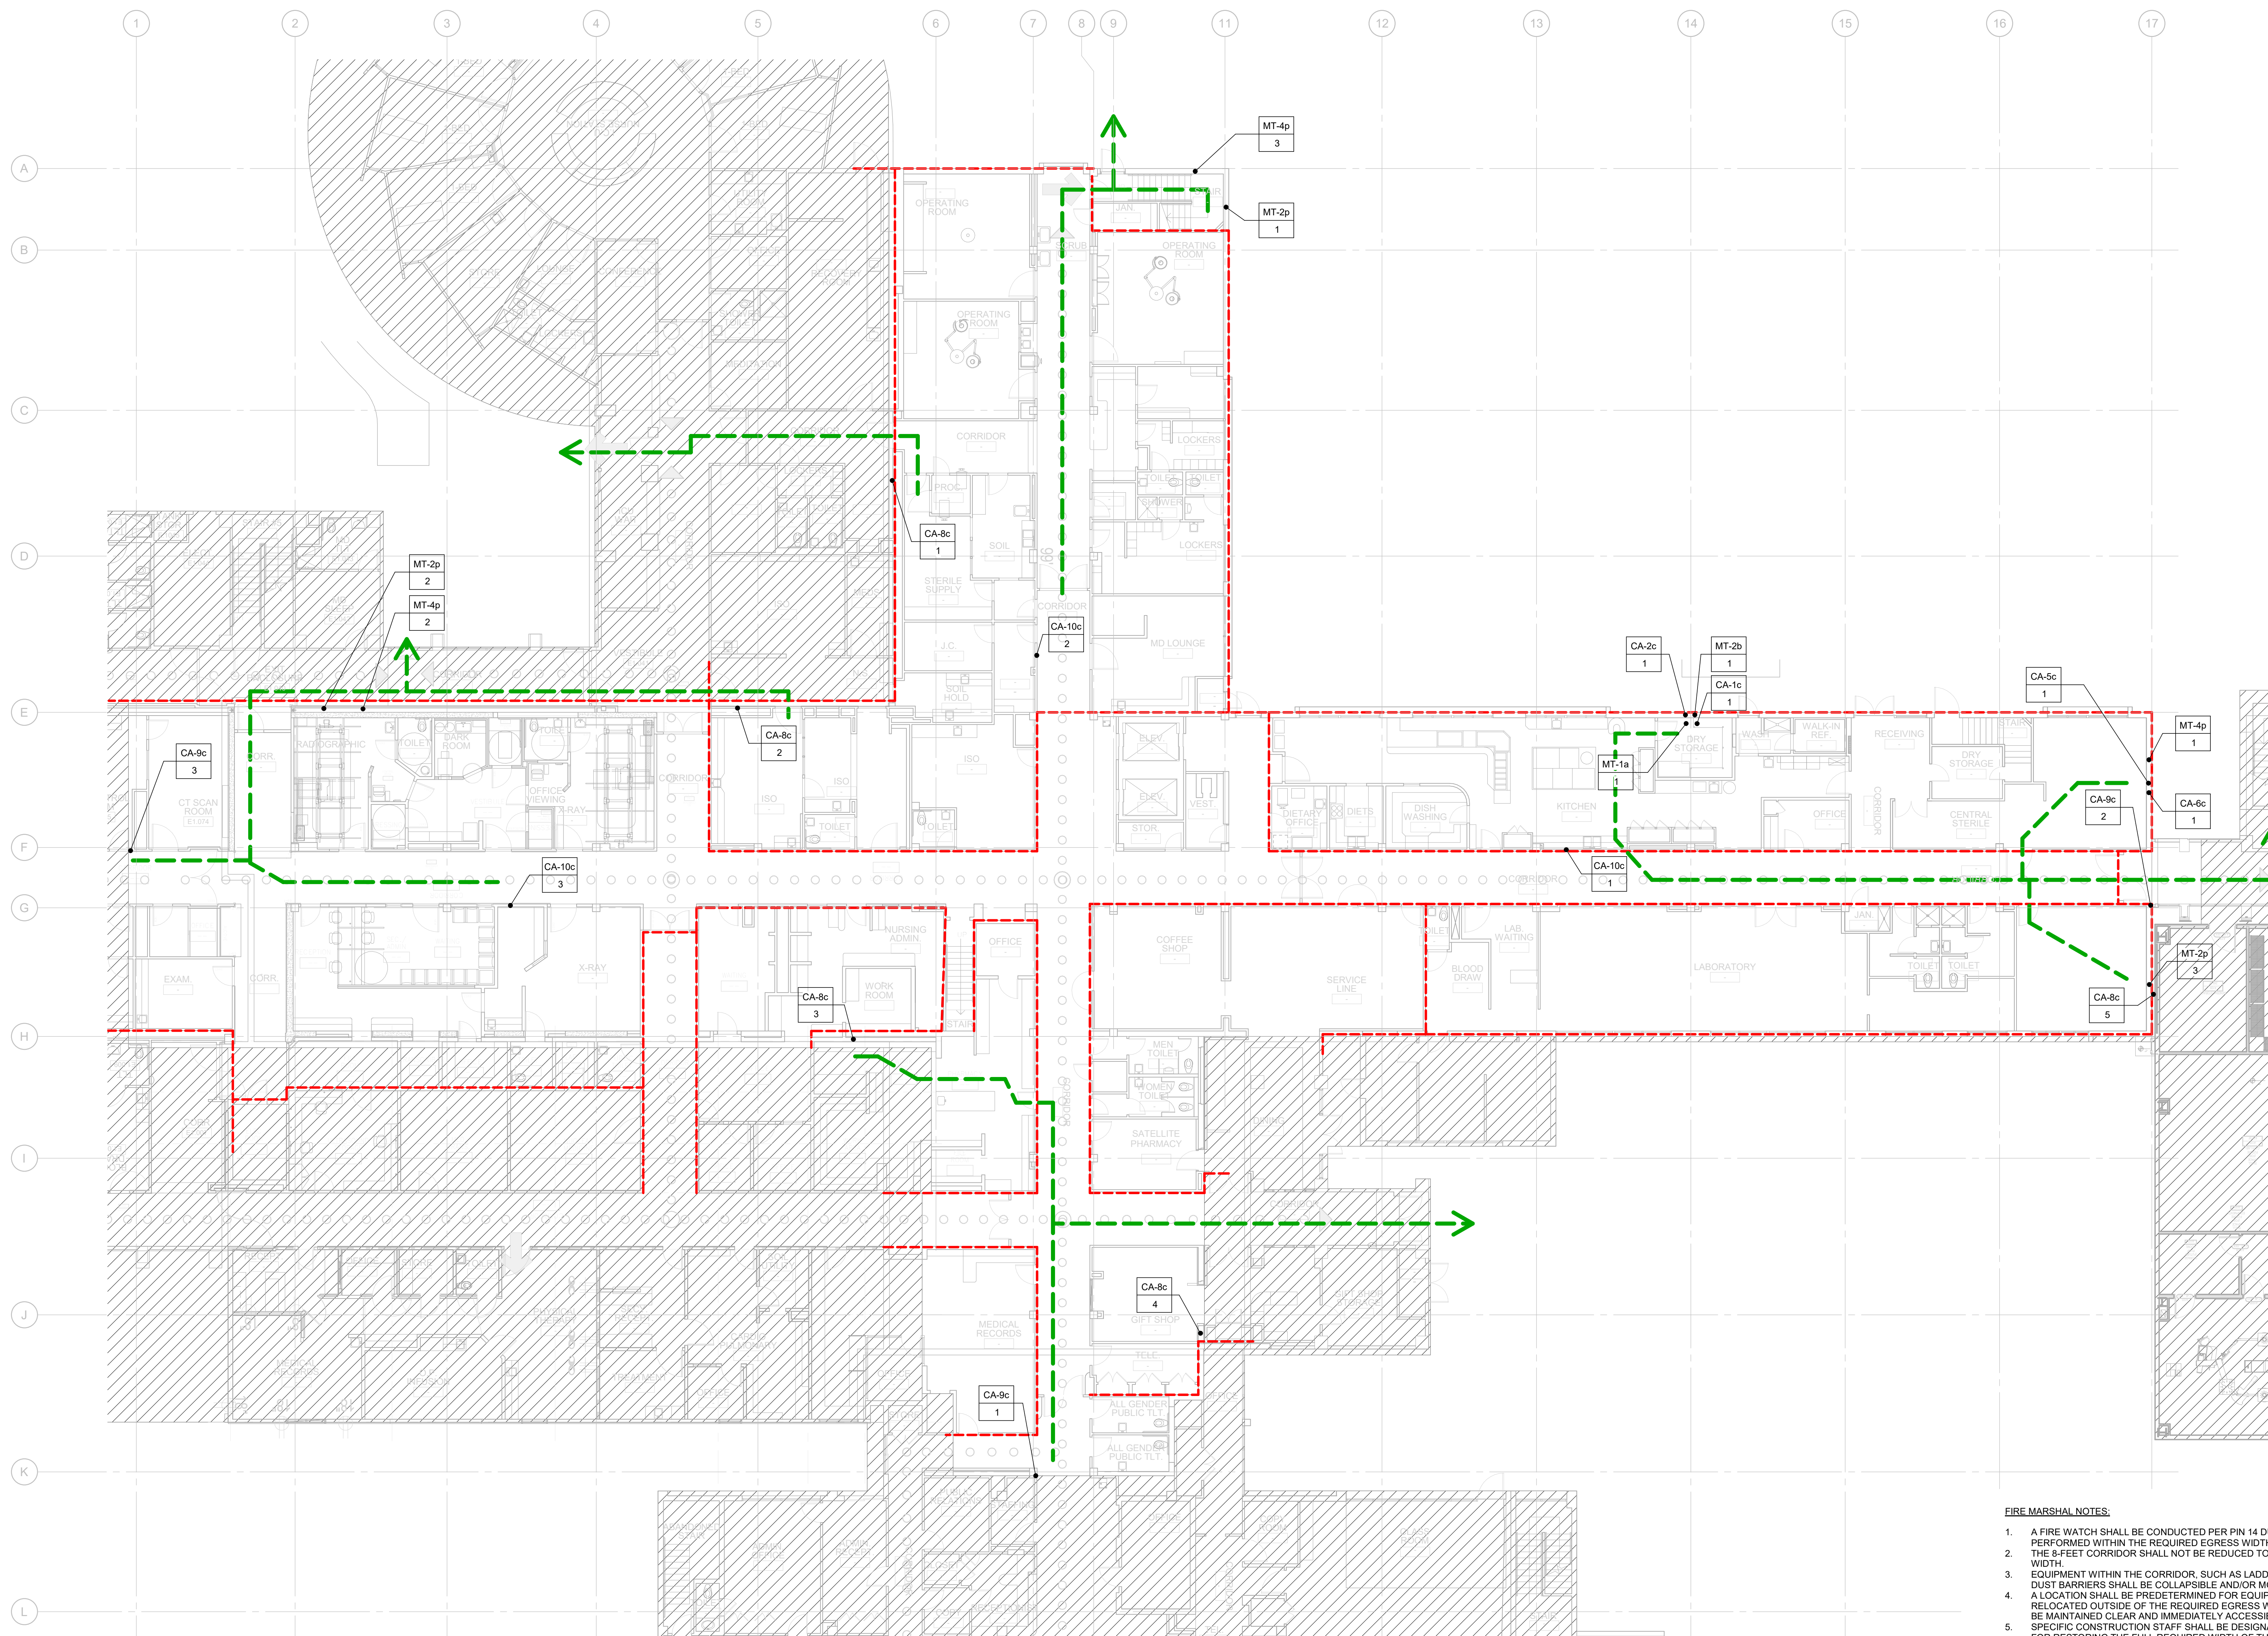

1 FIRST FLOOR ARCHITECTURAL PLAN

$$3/32'' = 1'-0''$$

LEGEND:



EXIST 2HR FIRE BARRIER - - - - -

NOTES:

1. PER [G-002](#) FOR TEST SAMPLE AND CONDITION ASSESSMENT SUMMARY

2. PER PLAN TEST SAMPLE LOCATION AND TYPE

MT-1a	TYPE
1	IP

3. 'MT' INDICATES MATERIAL TESTING.
4. 'CA' INDICATES CONDITION ASSESSMENT.
5. TOTAL # SAMPLES/VERIFICATIONS ARE FOR ENTIRE BTXUIDLING.
6. '1' AFTER TEST #, INDICATES NEW PHASE 1 TEST LOCATION.
7. '2' AFTER TEST #, INDICATES NEW PHASE II TEST LOCATION.
8. 'p' AFTER TEST #, INDICATES PREVIOUS SPC-2 TEST LOCATION.
9. 'c' AFTER TEST #, INDICATES CONDITION ASSESSMENT LOCATION.
10. FOR 8c: SAMPLE, VERIFY THE SEISMIC SEPARATIONS OF CULDDING FROM ADJACENT BUILDING

REQUIRED PHASE I TEST SAMPLES

MT-1a	TOTAL OF 1 CONCRETE CORE SAMPLES FROM ELEVATED CONCRETE SLAB AND ROOF
MT-2a	TOTAL OF 1 CONCRETE CORE SAMPLES FROM SHEAR WALL
MT-3a	TOTAL OF 1 REINFORCEMENT SAMPLES FROM ELEVATED CONCRETE SLAB AND ROOF

PREVIOUS SPC-2 TEST SAMPLES:

MT-1p	TOTAL OF 6 CONCRETE CORE SAMPLES FROM ELEVATED CONCRETE SLAB AND ROOF
MT-2p	TOTAL OF 5 CONCRETE CORE SAMPLES FROM SHEAR WALL
MT-4p	TOTAL OF 5 REINFORCEMENT SAMPLES FROM SHEAR WALL
MT-5p	TOTAL OF 6 WIRE MESH REINFORCEMENT SAMPLES FROM ELEVATED CONCRETE SLAB AND ROOF

REQUIRED PHASE II TEST SAMPLES:


MT-1b	TOTAL OF 2 CONCRETE CORE SAMPLES FROM ELEVATED CONCRETE SLAB AND ROOF
MT-2b	TOTAL OF 2 CONCRETE CORE SAMPLES FROM SHEAR WALL
MT-3b	TOTAL OF 2 REINFORCEMENT SAMPLES FROM ELEVATED CONCRETE SLAB AND ROOF

REQUIRED SECONDARY TEST SAMPLES:

MT-1d	TOTAL OF 2 CONCRETE CORE SAMPLES FROM ELEVATED CONCRETE SLAB AND ROOF
MT-2d	TOTAL OF 2 CONCRETE CORE SAMPLES FROM SHEAR WALL
MT-3d	TOTAL OF 2 REINFORCEMENT SAMPLES FROM ELEVATED CONCRETE SLAB AND ROOF
MT-4d	TOTAL OF 2 REINFORCEMENT SAMPLES FROM SHEAR WALL
MT-5d	TOTAL OF 2 WIRE MESH REINFORCEMENT SAMPLES FROM ELEVATED CONCRETE SLAB AND ROOF

REQUIRED VERIFICATION LOCATIONS:

CA-1c	TOTAL OF 1 CONDITION OF FOUNDATION.
CA-2c	TOTAL OF 1 CONDITION OF CONCRETE SHEAR WALL TO FOUNDATION CONNECTION.
CA-3c	TOTAL OF 3 CONDITION OF CONCRETE SLAB.
CA-4c	TOTAL OF 3 CONDITION OF CONCRETE SLAB REBAR.
CA-5c	TOTAL OF 3 CONDITION OF CONCRETE SHEAR WALL.
CA-6c	TOTAL OF 3 CONDITION OF CONCRETE SHEAR WALL REINFORCEMENT.
CA-7c	TOTAL OF 3 CONDITION OF SHEAR WALL TO DIAPHRAGM CONNECTION.
CA-8c	TOTAL OF 5 CONDITION OF SEISMIC SEPARATION.
CA-9c	TOTAL OF 3 CONDITION OF PARTITION WALL SEPARATION.
CA-10c	TOTAL OF 3 CONDITION OF NON-STRUCTURAL WALL BRACING.
CA-11c	TOTAL OF 3 CONDITION OF CONCRETE SLAB WIRE MESH REINFORCEMENT.

 


Client


FACILITY ID : 10192

Project

FOR
ORIGINAL HOSPITAL BUILDING
-BLDG 01A (BLD-00765)

 

Keyplg

 


No.	Date	Description
-----	------	-------------

[illegible]

Certification Statement :
TO THE BEST OF THE ENGINEER'S KNOWLEDGE
THE PLANS AND SPECIFICATIONS COMPLY WITH
THE APPLICABLE MINIMUM BUILDING CODES.

Seal and Signature :

 

This document and the information herein is the property of Walter P. Moore and Associates, Inc. No part hereof shall be duplicated, distributed, disclosed or used to any extent except as expressly authorized by Walter P. Moore and Inc. Any person, firm, or corporation receiving this however obtained, shall by virtue hereof, be deemed to have to the foregoing restrictions and that this document will be held in confidence subject only to the private use expressly by Walter P. Moore and Associates,

Drawing Title

Filename :



Sheet No. _____

The floor plan is overlaid on a grid with columns 1-17 and rows A-H. The layout includes a central corridor and several rooms. A green dashed line indicates a specific path or boundary. Key components and labels include:

- MT-1p** and **MT-5p** units in rooms at (4, E), (13, E), and (10, D).
- MT-2a** unit at (10, H).
- CA-5c** and **CA-6c** units at (10, H).
- CA-7c** unit at (17, E).
- A green arrow pointing to a location at (6, G).
- Architectural details such as doors, windows, and structural columns are also shown.



ROOF FLOOR ARCHITECTURAL PLAN
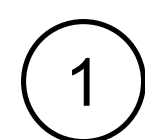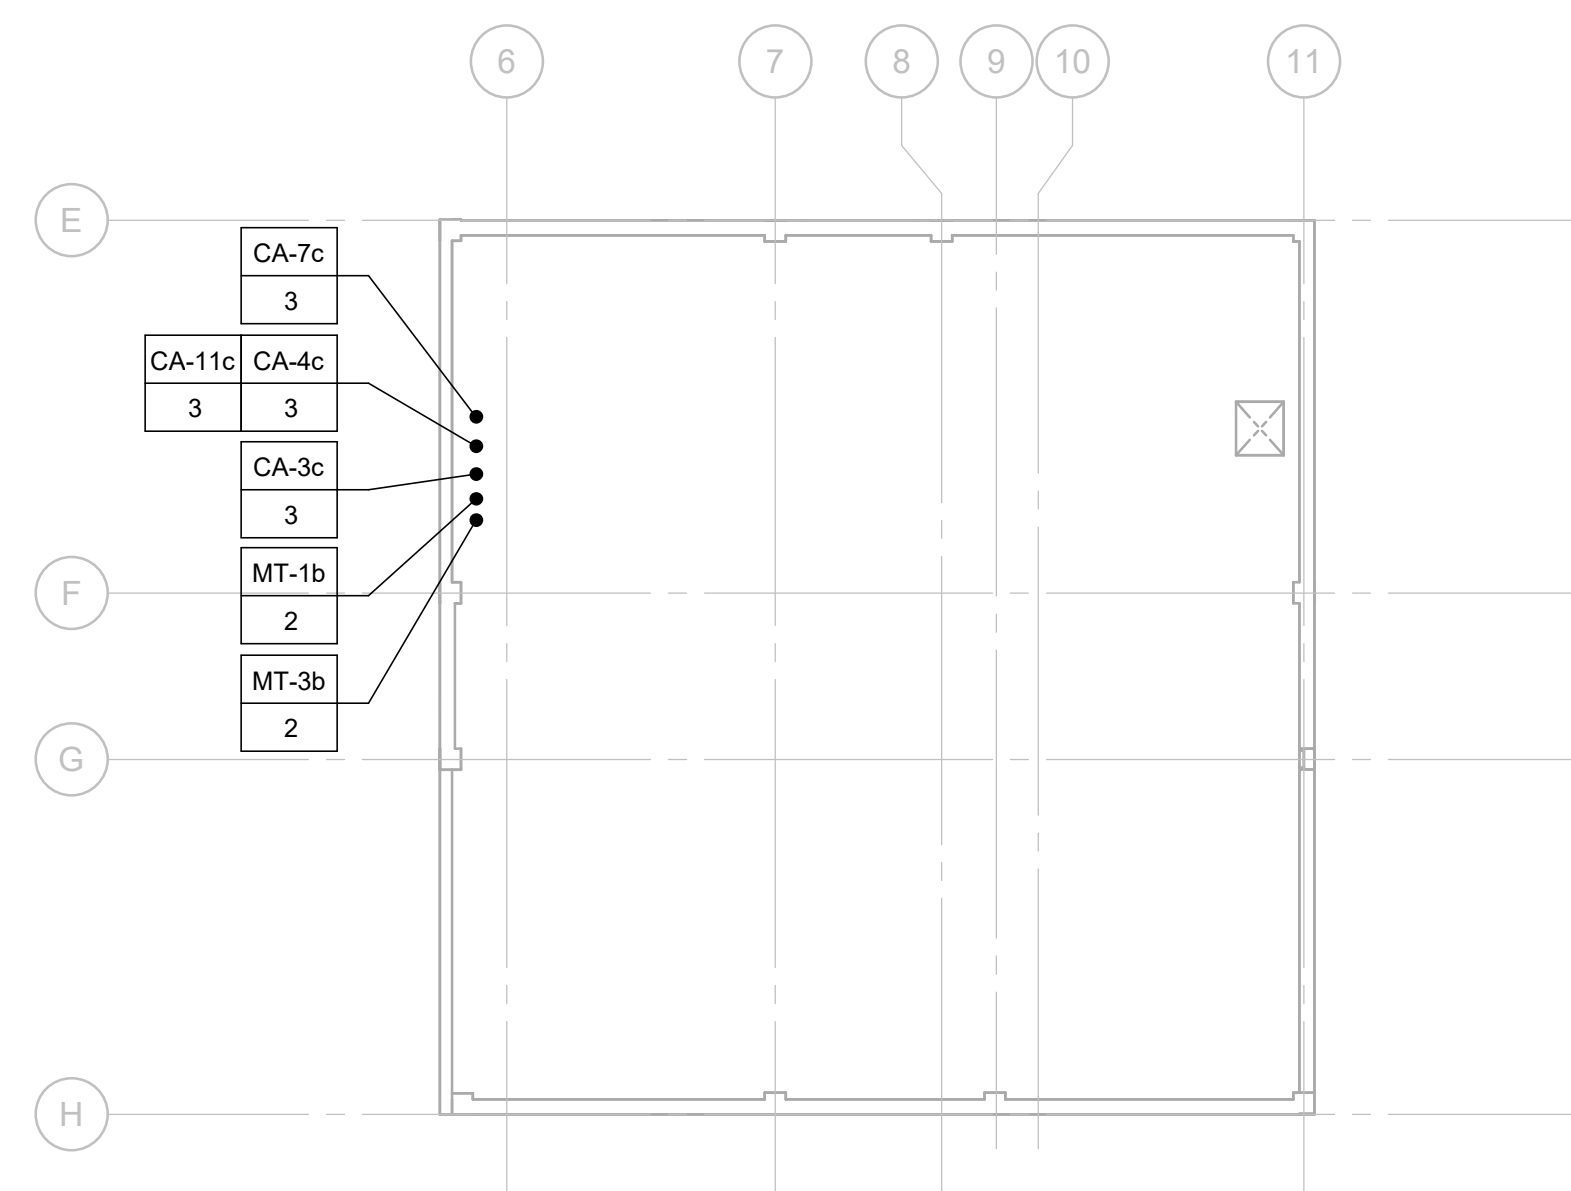
$$3/32'' = 1'-0''$$


PENTHOUSE ARCHITECTURAL PLAN

$$3/32'' = 1'-0''$$

LEGEND:

EGRESS PATH



EXIST 2HR FIRE BARRIER - - - - -

NOTES:

1. PER [G-002](#) FOR TEST SAMPLE AND CONDITION ASSESSMENT SUMMARY.
2. PER PLAN TEST SAMPLE LOCATION AND TYPE

MT-1a

 TYPE

MT-1a	TYP
1	I.D.

3. 'MT' INDICATES MATERIAL TESTING.
4. 'CA' INDICATES CONDITION ASSESSMENT.
5. TOTAL # SAMPLES/VERIFICATIONS ARE FOR ENTIRE BTXBUILDING.
6. 'a' AFTER TEST #. INDICATES NEW PHASE I TEST LOCATION.
7. 'b' AFTER TEST #. INDICATES NEW PHASE II TEST LOCATION.
8. 'p' AFTER TEST #. INDICATES PREVIOUS SPC-2 TEST LOCATION.
9. 'c' AFTER TEST #. INDICATES CONDITION ASSESSMENT LOCATION.
10. FOR 8c SAMPLE. VERIFY THE SEISMIC SEPARATIONS OF GULFING FROM ADJACENT BUILDING.

REQUIRED PHASE I TEST SAMPLES

MT-1a	TOTAL OF 1 CONCRETE CORE SAMPLES FROM ELEVATED CONCRETE SLAB AND ROOF
MT-2a	TOTAL OF 1 CONCRETE CORE SAMPLES FROM SHEAR WALL
MT-3a	TOTAL OF 1 REINFORCEMENT SAMPLES FROM ELEVATED CONCRETE SLAB AND ROOF

PREVIOUS SPC-2 TEST SAMPLES:

MT-1p	TOTAL OF 6 CONCRETE CORE SAMPLES FROM ELEVATED CONCRETE SLAB AND ROOF
MT-2p	TOTAL OF 5 CONCRETE CORE SAMPLES FROM SHEAR WALL
MT-4p	TOTAL OF 5 REINFORCEMENT SAMPLES FROM SHEAR WALL
MT-5p	TOTAL OF 6 WIRE MESH REINFORCEMENT SAMPLES FROM ELEVATED CONCRETE SLAB AND ROOF

REQUIRED PHASE II TEST SAMPLES:

MT-1b	TOTAL OF 2 CONCRETE CORE SAMPLES FROM ELEVATED CONCRETE SLAB AND ROOF
MT-2b	TOTAL OF 2 CONCRETE CORE SAMPLES FROM SHEAR WALL
MT-3b	TOTAL OF 2 REINFORCEMENT SAMPLES FROM ELEVATED CONCRETE SLAB AND ROOF

REQUIRED SECONDARY TEST SAMPLES


MT-1d	TOTAL OF 2 CONCRETE CORE SAMPLES FROM ELEVATED CONCRETE SLAB AND ROOF
MT-2d	TOTAL OF 2 CONCRETE CORE SAMPLES FROM SHEAR WALL
MT-3d	TOTAL OF 2 REINFORCEMENT SAMPLES FROM ELEVATED CONCRETE SLAB AND ROOF
MT-4d	TOTAL OF 2 REINFORCEMENT SAMPLES FROM SHEAR WALL
MT-5d	TOTAL OF 2 WIRE MESH REINFORCEMENT SAMPLES FROM ELEVATED CONCRETE SLAB AND ROOF

REQUIRED VERIFICATION LOCATIONS:

CA-1c	TOTAL OF 1 CONDITION OF FOUNDATION.
CA-2c	TOTAL OF 1 CONDITION OF CONCRETE SHEAR WALL TO FOUNDATION CONNECTION
CA-3c	TOTAL OF 3 CONDITION OF CONCRETE SLAB.
CA-4c	TOTAL OF 3 CONDITION OF CONCRETE SLAB REBAR.
CA-5c	TOTAL OF 3 CONDITION OF CONCRETE SHEAR WALL.
CA-6c	TOTAL OF 3 CONDITION OF CONCRETE SHEAR WALL REINFORCEMENT.
CA-7c	TOTAL OF 3 CONDITION OF SHEAR WALL TO DIAPHRAGM CONNECTION.
CA-8c	TOTAL OF 5 CONDITION OF SEISMIC SEPARATION.
CA-9c	TOTAL OF 3 CONDITION OF PARTITION WALL SEPARATION.
CA-10c	TOTAL OF 3 CONDITION OF NON-STRUCTURAL WALL BRACING.
CA-11c	TOTAL OF 3 CONDITION OF CONCRETE SLAB WIRE MESH REINFORCEMENT.

FIRE MARSHAL NOTES:

1. A FIRE WATCH SHALL BE CONDUCTED PER PIN 14 DURING ALL TIMES THAT WORK IS PERFORMED WITHIN THE REQUIRED EGRESS WIDTH.
2. THE 8-FEET CORRIDOR SHALL NOT BE REDUCED TO LESS THAN A 44-INCH CLEAR WIDTH.
3. EQUIPMENT WITHIN THE CORRIDOR, SUCH AS LADDERS, SCAFFOLDING, CARTS, AND DUST BARRIERS SHALL BE COLLAPSIBLE AND/OR MOBILE.
4. EQUIPMENT SHALL BE MOVED TO THE CORRIDOR IMMEDIATELY TO BE RELOCATED TO BE RELOCATED OUTSIDE OF THE REQUIRED EGRESS WIDTH. THIS LOCATION(S) SHALL BE MAINTAINED CLEAR AND IMMEDIATELY ACCESSIBLE FROM THE CORRIDOR.
5. SPECIAL CONSTRUCTION SHALL BE INSTALLED AS PER THE PERSON RESPONSIBLE FOR RESTORING THE FULL REQUIRED WIDTH OF THE CORRIDOR IMMEDIATELY UPON EMERGENCY.
6. ALL EGRESS MAINTENANCE PLANS SHALL BE PRESENTED TO, AND ARE SUBJECT TO ACCEPTANCE BY, THE FIELD ISO.

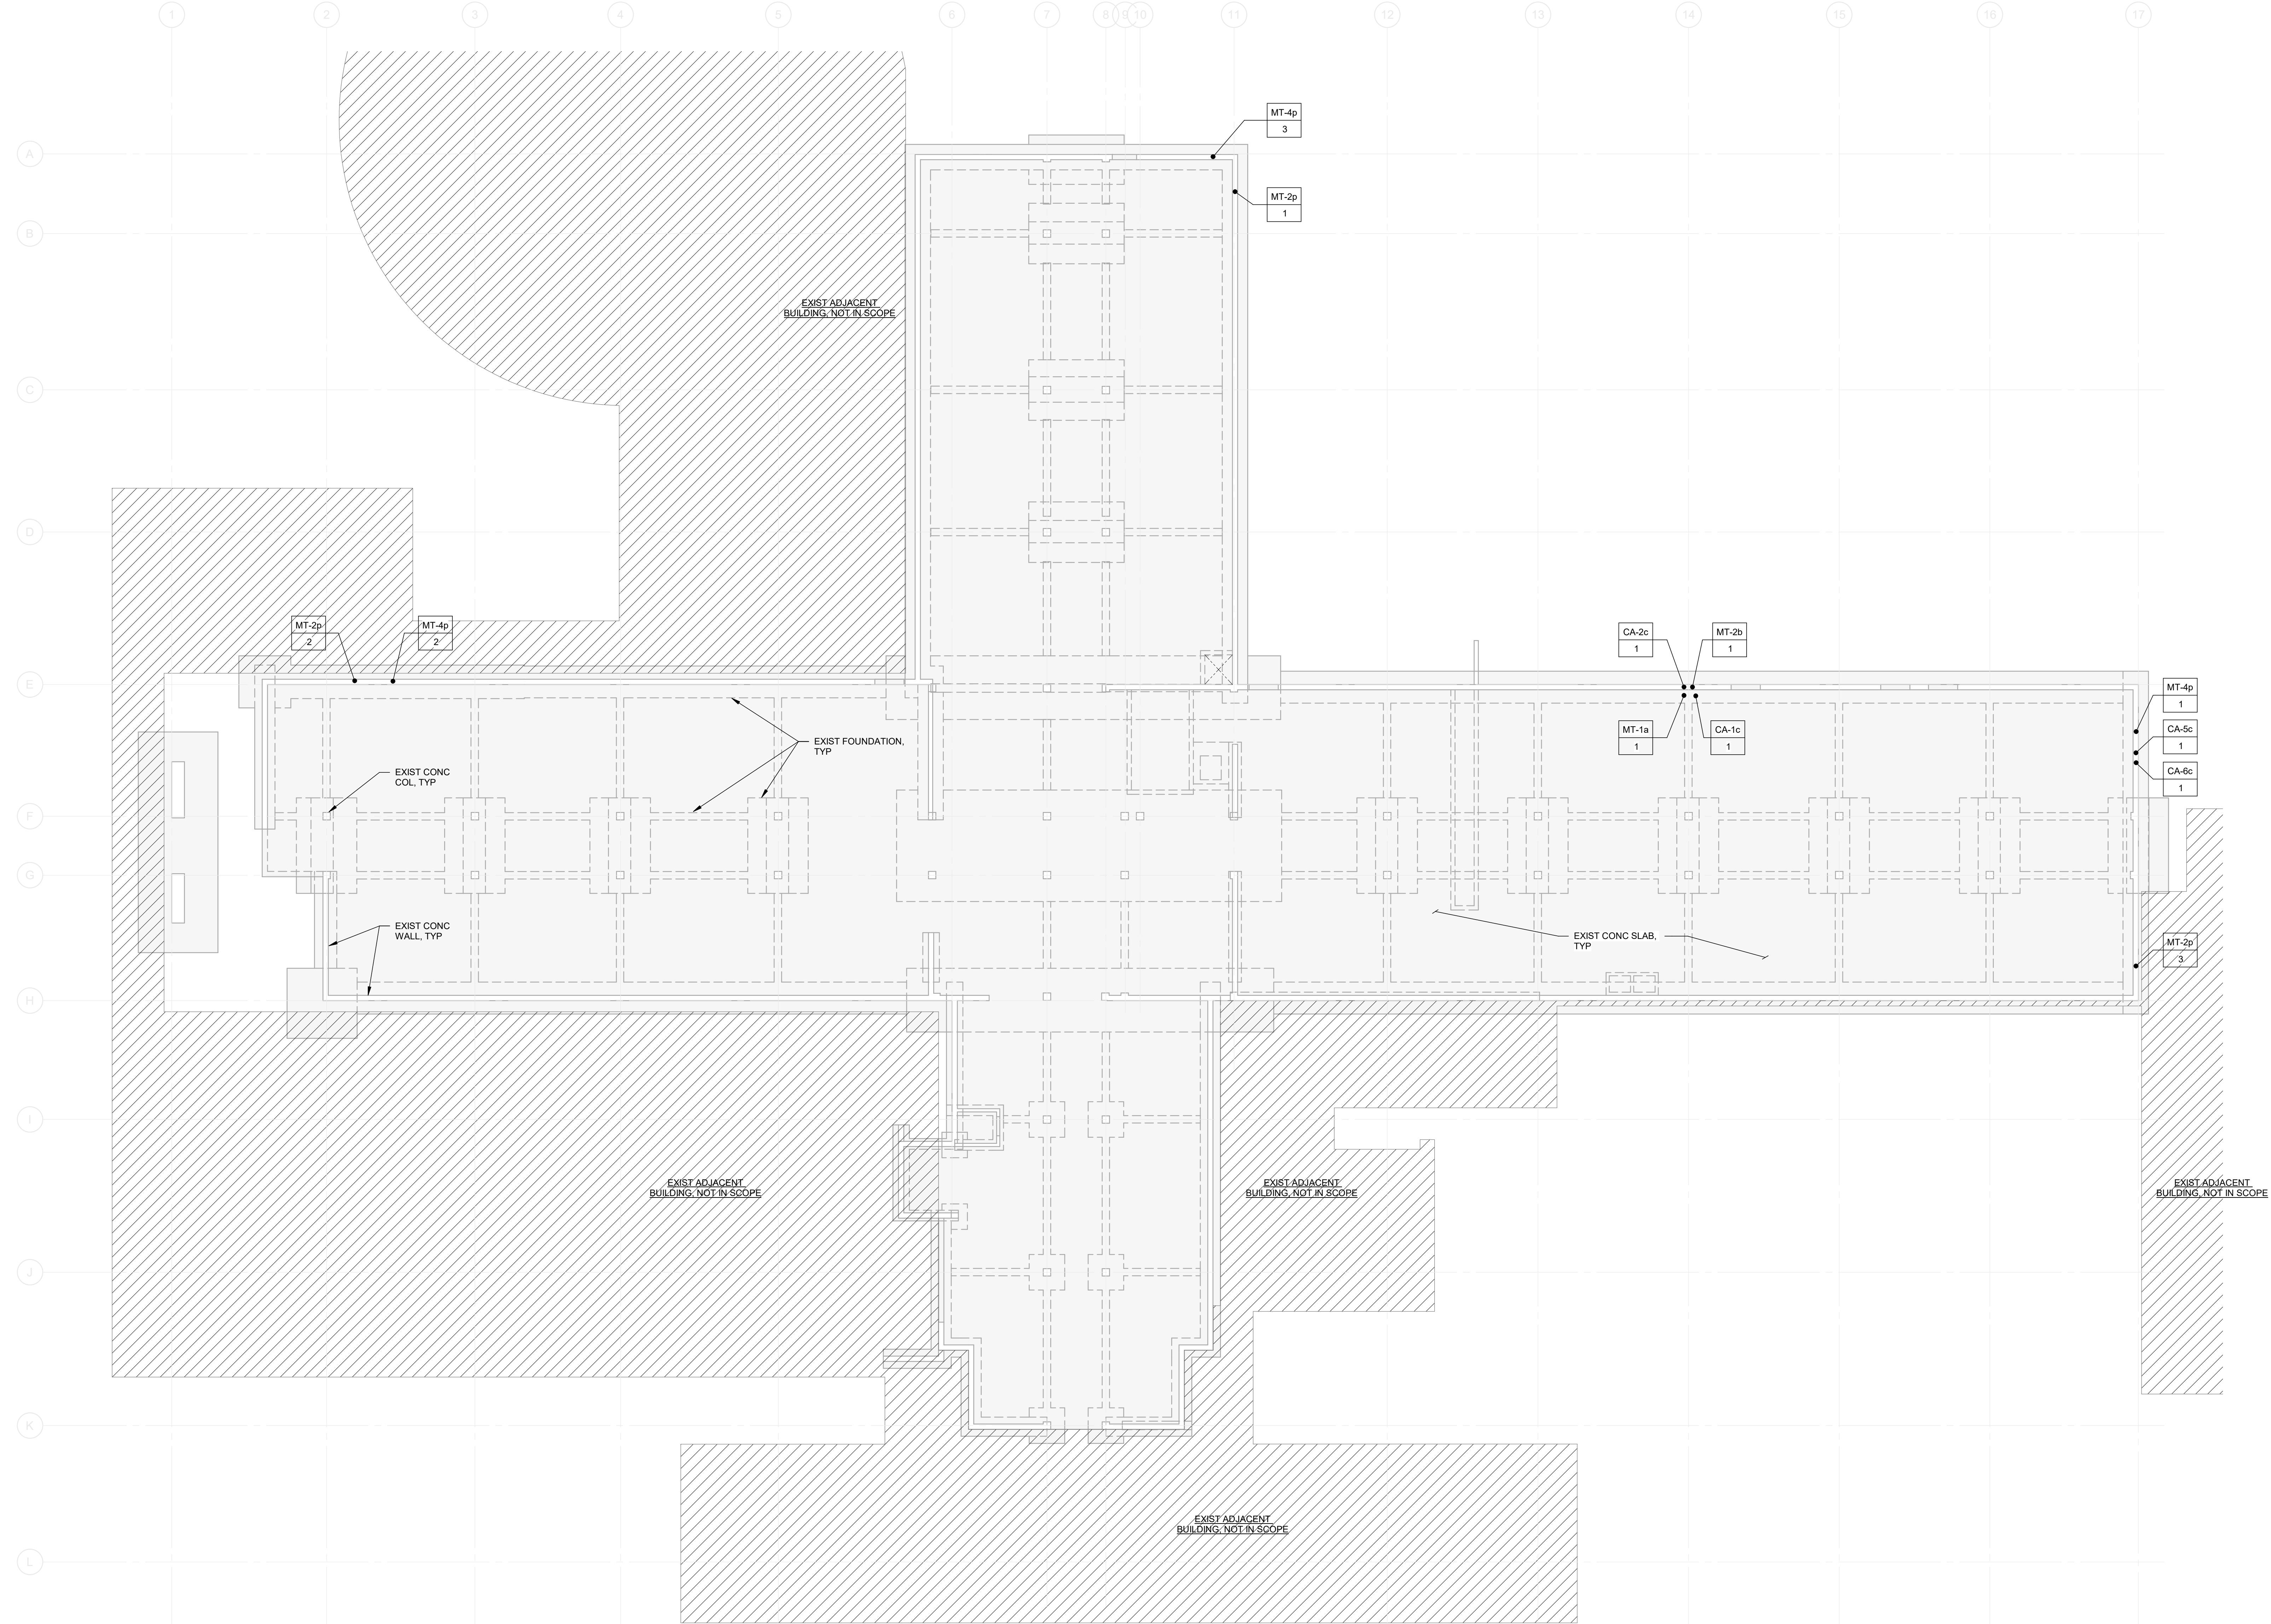

1 FIRST / FOUNDATION FLOOR PLAN
3/32" = 1'-0"

NOTES:

- PER **G-002** FOR TEST SAMPLE AND CONDITION ASSESSMENT SUMMARY.
- PER PLAN TEST SAMPLE LOCATION AND TYPE
- INDICATES MATERIAL TESTING.
- INDICATES CONDITION ASSESSMENT.
- TOTAL # SAMPLES/VERIFICATIONS ARE FOR ENTIRE BUILDING.
- AFTER TEST #, INDICATES NEW PHASE I TEST LOCATION.
- AFTER TEST #, INDICATES NEW PHASE II TEST LOCATION.
- AFTER TEST #, INDICATES PREVIOUS SPC-2 TEST LOCATION.
- AFTER TEST #, INDICATES CONDITION ASSESSMENT LOCATION.
- FOR SAMPLE, VERIFY THE SEISMIC SEPARATIONS OF BUILDING FROM ADJACENT BUILDING

REQUIRED PHASE I TEST SAMPLES:

MT-1a	TOTAL OF 1 CONCRETE CORE SAMPLES FROM ELEVATED CONCRETE SLAB AND ROOF
MT-2a	TOTAL OF 1 CONCRETE CORE SAMPLES FROM SHEAR WALL
MT-3a	TOTAL OF 1 REINFORCEMENT SAMPLES FROM ELEVATED CONCRETE SLAB AND ROOF

PREVIOUS SPC-2 TEST SAMPLES:

MT-1p	TOTAL OF 6 CONCRETE CORE SAMPLES FROM ELEVATED CONCRETE SLAB AND ROOF
MT-2p	TOTAL OF 5 CONCRETE CORE SAMPLES FROM SHEAR WALL
MT-4p	TOTAL OF 5 REINFORCEMENT SAMPLES FROM SHEAR WALL
MT-5p	TOTAL OF 6 WIRE MESH REINFORCEMENT SAMPLES FROM ELEVATED CONCRETE SLAB AND ROOF

REQUIRED PHASE II TEST SAMPLES:

MT-1b	TOTAL OF 2 CONCRETE CORE SAMPLES FROM ELEVATED CONCRETE SLAB AND ROOF
MT-2b	TOTAL OF 2 CONCRETE CORE SAMPLES FROM SHEAR WALL
MT-3b	TOTAL OF 2 REINFORCEMENT SAMPLES FROM ELEVATED CONCRETE SLAB AND ROOF

REQUIRED SECONDARY TEST SAMPLES:

MT-1d	TOTAL OF 2 CONCRETE CORE SAMPLES FROM ELEVATED CONCRETE SLAB AND ROOF
MT-2d	TOTAL OF 2 CONCRETE CORE SAMPLES FROM SHEAR WALL
MT-3d	TOTAL OF 2 REINFORCEMENT SAMPLES FROM ELEVATED CONCRETE SLAB AND ROOF
MT-4d	TOTAL OF 2 REINFORCEMENT SAMPLES FROM SHEAR WALL
MT-5d	TOTAL OF 2 WIRE MESH REINFORCEMENT SAMPLES FROM ELEVATED CONCRETE SLAB AND ROOF

REQUIRED VERIFICATION LOCATIONS:

CA-1c	TOTAL OF 1 CONDITION OF FOUNDATION.
CA-2c	TOTAL OF 1 CONDITION OF CONCRETE SHEAR WALL TO FOUNDATION CONNECTION.
CA-3c	TOTAL OF 3 CONDITION OF CONCRETE SLAB.
CA-4c	TOTAL OF 3 CONDITION OF CONCRETE SLAB REBAR.
CA-5c	TOTAL OF 3 CONDITION OF CONCRETE SHEAR WALL.
CA-6c	TOTAL OF 3 CONDITION OF CONCRETE SHEAR WALL REINFORCEMENT.
CA-7c	TOTAL OF 3 CONDITION OF SHEAR WALL TO DIAPHRAGM CONNECTION.
CA-8c	TOTAL OF 5 CONDITION OF SEISMIC SEPARATION.
CA-9c	TOTAL OF 3 CONDITION OF PARTITION WALL SEPARATION.
CA-10c	TOTAL OF 3 CONDITION OF NON-STRUCTURAL WALL BRACING.
CA-11c	TOTAL OF 3 CONDITION OF CONCRETE SLAB WIRE MESH REINFORCEMENT.



**walter
p moore**

Walter P. Moore and Associates, Inc.
633 West 5th St, Suite 7200
Los Angeles, CA 90071

310.254.1900
S09-24035-00

Client :

PIONEERS
MEMORIAL HEALTHCARE DISTRICT

FACILITY ID : 10192

207 W LEGION RD,
BRAWLEY, CA 92227


Project :

**MATERIAL TESTING AND
CONDITION ASSESSMENT
PROGRAM (MTCAP)**
**FOR
ORIGINAL HOSPITAL BUILDING
-BLDG 01A (BLD-00765)**



HCA# S251405-13-00

Keyplan :

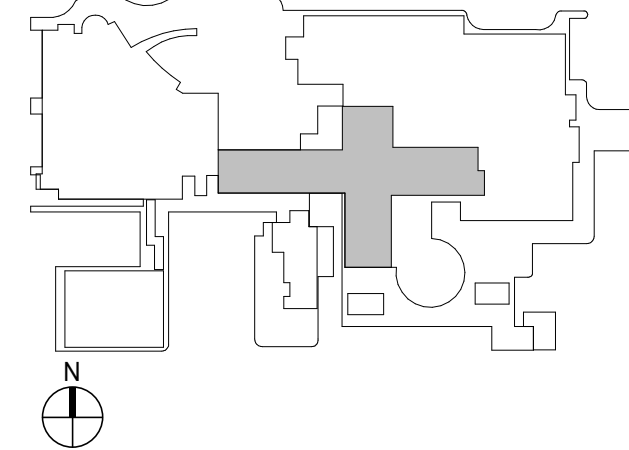

Issues/Revisions :


No.	Date	Description

Project Number :
S09-24035-00
Approved By :
Approver

Drawn By :
Author
Checked By :
Checker

Certification Statement :
TO THE BEST OF THE ENGINEER'S KNOWLEDGE,
THE PLANS AND SPECIFICATIONS COMPLY WITH
THE APPLICABLE MINIMUM BUILDING CODES.

Seal and Signature :

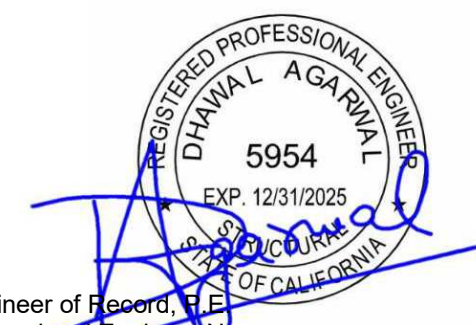

Engineer of Record :
Professional Engineer No.

Copyright (c) 2008 by Walter P. Moore and Associates, Inc.

This document and the information herein is the property of Walter Moore and Associates, Inc. No part thereof shall be duplicated, distributed, disclosed or used to any extent except as expressly authorized by Walter P. Moore and Inc. Any person, firm, or corporation receiving this however obtained, shall by virtue hereof, be deemed to have to the foregoing restrictions and that this document will be held in and confidence subject only to the private use expressly by Walter P. Moore and Associates.


Drawing Title:

**FIRST FLOOR AND
FOUNDATION PLAN**

Filename :

Sheet No. :

S-101

 

310.254.1900
S09-24035-00

Client


FACILITY ID : 10192

207 W LEGION RD,
BRAWLEY, CA 9222


Project

MATERIAL TESTING AND
CONDITION ASSESSMENT
PROGRAM (MTCAP)

FOR
ORIGINAL HOSPITAL BUILDING
-BLDG 01A (BLD-00765)

 

Keypla

 

No.	Date	Description
-----	------	-------------

[illegible]

Project Number :	Drawn By :
S09-24035-00	Author
Approved By :	Checked By :
Approver	Checker

Certification Statement :
TO THE BEST OF THE ENGINEER'S KNOWLEDGE
THE PLANS AND SPECIFICATIONS COMPLY WITH
THE APPLICABLE MINIMUM BUILDING CODES.

Seal and Signature :



Copyright (c) 2008 by Walter P. Moore and Associates

This document and the information herein is the property of Walter P. Moore and Associates, Inc. No part hereof shall be duplicated, distributed, disclosed or used to any extent except as expressly authorized by Walter P. Moore and Associates, Inc. Any person, firm, or corporation receiving this document, however obtained, shall by virtue hereof, be deemed to have agreed to the foregoing restrictions and that this document will be held in confidence subject only to the private use expressly authorized by Walter P. Moore and Associates, Inc.

Drawing Title:


Filename :

Sheet No. _____

S-103



ROOF AND ELEVATOR PENTHOUSE FLOOR FRAMING PLAN
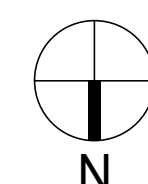
$$3/32" = 1'-0"$$


ELEVATOR PENTHOUSE AND MACHINE ROOM ROOF
FRAMING PLAN

$$3/32" = 1'-0"$$

NOTES:

1. PER [G-002](#) FOR TEST SAMPLE AND CONDITION ASSESSMENT SUMMARY.

2. PER PLAN TEST SAMPLE LOCATION AND TYPE

MT-1a	TYPE
1	IP

3. 'M' INDICATES MATERIAL TESTING.
4. 'CA' INDICATES CONDITION ASSESSMENT.
5. TOTAL # SAMPLES/VERIFICATIONS ARE FOR ENTIRE BXTUILDING.
6. 'a' AFTER TEST #, INDICATES NEW PHASE I TEST LOCATION.
7. 'b' AFTER TEST #, INDICATES NEW PHASE II TEST LOCATION.
8. 'b' AFTER TEST #, INDICATES PREVIOUS SPC-2 TEST LOCATION.
9. 'c' AFTER TEST #, INDICATES CONDITION ASSESSMENT LOCATION.
10. FOR 8c: SAMPLE VERIFY THE SEISMIC SEPARATIONS OF CULINDING FROM ADJACENT BUILDING

REQUIRED PHASE I TEST SAMPLES

MT-1a	TOTAL OF 1 CONCRETE CORE SAMPLES FROM ELEVATED CONCRETE SLAB AND ROOF
MT-2a	TOTAL OF 1 CONCRETE CORE SAMPLES FROM SHEAR WALL
MT-3a	TOTAL OF 1 REINFORCEMENT SAMPLES FROM ELEVATED CONCRETE SLAB AND ROOF

PREVIOUS SPC-2 TEST SAMPLES:

MT-1p	TOTAL OF 6 CONCRETE CORE SAMPLES FROM ELEVATED CONCRETE SLAB AND ROOF
MT-2p	TOTAL OF 5 CONCRETE CORE SAMPLES FROM SHEAR WALL
MT-4p	TOTAL OF 5 REINFORCEMENT SAMPLES FROM SHEAR WALL
MT-5p	TOTAL OF 6 WIRE MESH REINFORCEMENT SAMPLES FROM ELEVATED CONCRETE SLAB AND ROOF

REQUIRED PHASE II TEST SAMPLES:


MT-1b	TOTAL OF 2 CONCRETE CORE SAMPLES FROM ELEVATED CONCRETE SLAB AND ROOF
MT-2b	TOTAL OF 2 CONCRETE CORE SAMPLES FROM SHEAR WALL
MT-3b	TOTAL OF 2 REINFORCEMENT SAMPLES FROM ELEVATED CONCRETE SLAB AND ROOF

REQUIRED SECONDARY TEST SAMPLES

MT-1d	TOTAL OF 2 CONCRETE CORE SAMPLES FROM ELEVATED CONCRETE SLAB AND ROOF
MT-2d	TOTAL OF 2 CONCRETE CORE SAMPLES FROM SHEAR WALL
MT-3d	TOTAL OF 2 REINFORCEMENT SAMPLES FROM ELEVATED CONCRETE SLAB AND ROOF
MT-4d	TOTAL OF 2 REINFORCEMENT SAMPLES FROM SHEAR WALL
MT-5d	TOTAL OF 2 WIRE MESH REINFORCEMENT SAMPLES FROM ELEVATED CONCRETE SLAB AND ROOF

REQUIRED VERIFICATION LOCATIONS:


CA-1c	TOTAL OF 1 CONDITION OF FOUNDATION.
CA-2c	TOTAL OF 1 CONDITION OF CONCRETE SHEAR WALL TO FOUNDATION CONNECTION
CA-3c	TOTAL OF 3 CONDITION OF CONCRETE SLAB.
CA-4c	TOTAL OF 3 CONDITION OF CONCRETE SLAB REBAR.
CA-5c	TOTAL OF 3 CONDITION OF CONCRETE SHEAR WALL.
CA-6c	TOTAL OF 3 CONDITION OF CONCRETE SHEAR WALL REINFORCEMENT.
CA-7c	TOTAL OF 3 CONDITION OF SHEAR WALL TO DIAPHRAGM CONNECTION.
CA-8c	TOTAL OF 5 CONDITION OF SEISMIC SEPARATION.
CA-9c	TOTAL OF 3 CONDITION OF PARTITION WALL SEPARATION.
CA-10c	TOTAL OF 3 CONDITION OF NON-STRUCTURAL WALL BRACING.
CA-11c	TOTAL OF 3 CONDITION OF CONCRETE SLAB WIRE MESH REINFORCEMENT.

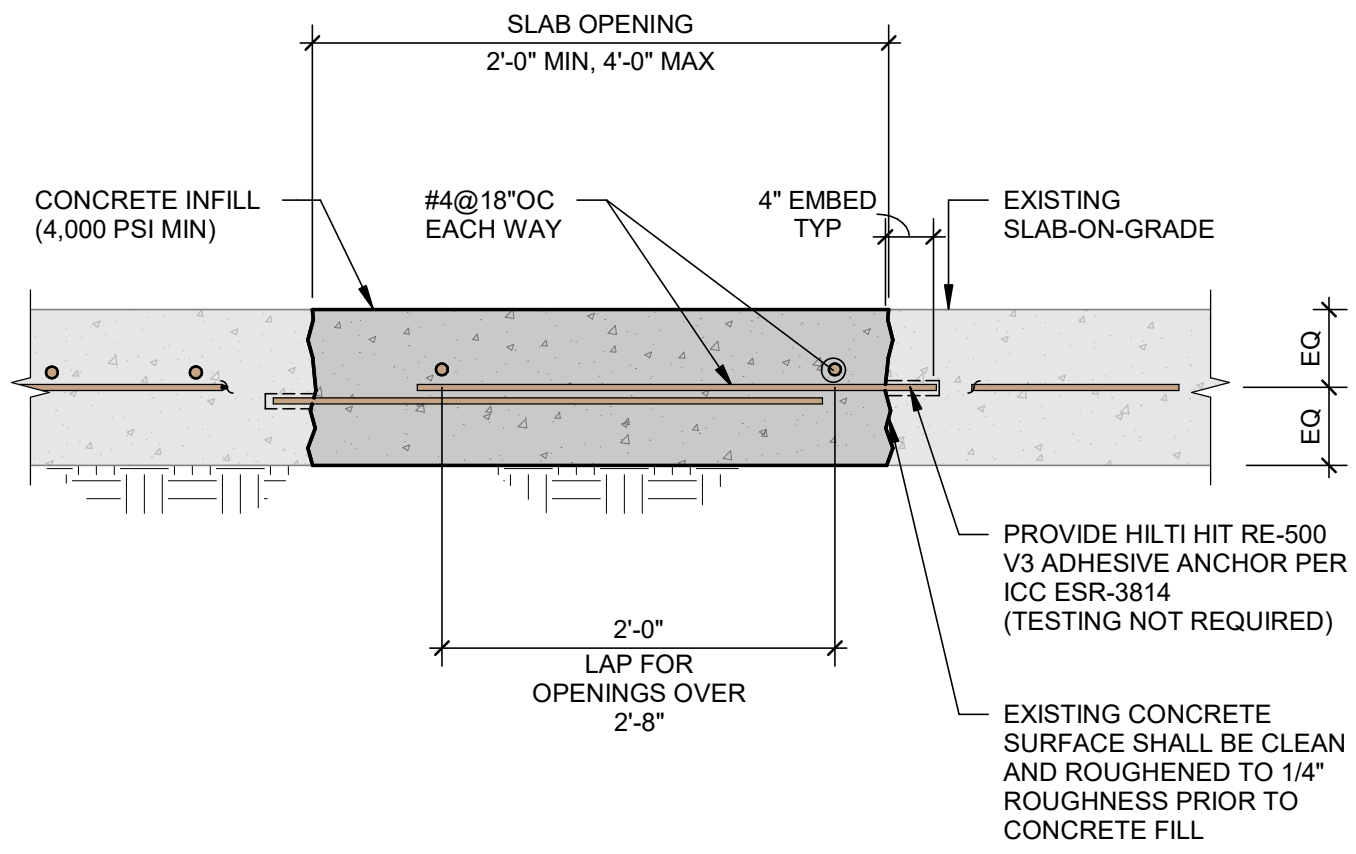

NOTES:
1. FOR OPENINGS LESS THAN 2'-8", PROVIDE STANDARD HOOK DOWELS.

4 TYPICAL EXISTING SLAB ON GRADE REMOVAL AND REPLACEMENT


3/4" = 1'-0"

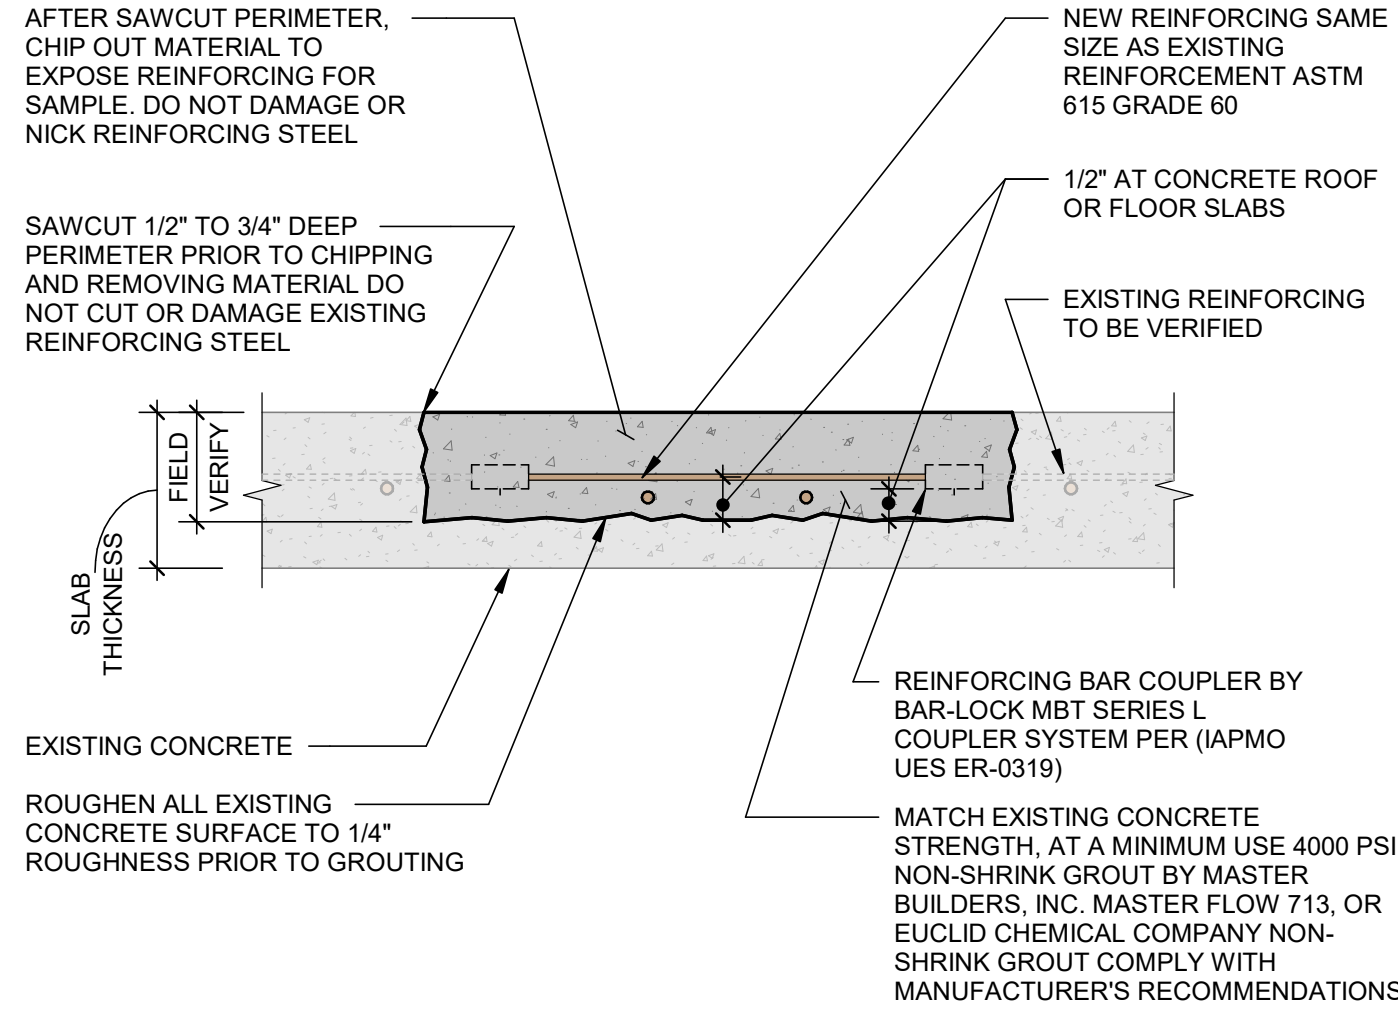

NOTES:
1. DO NOT OVERCUT SAWCUT CORNERS.
2. PRIOR TO CUTTING, USE NON-DESTRUCTIVE METHODS TO DETERMINE LOCATION OF REINFORCING.

3 CONCRETE SLAB REINFORCEMENT EXTRACTION & REPAIR DETAIL


3/4" = 1'-0"

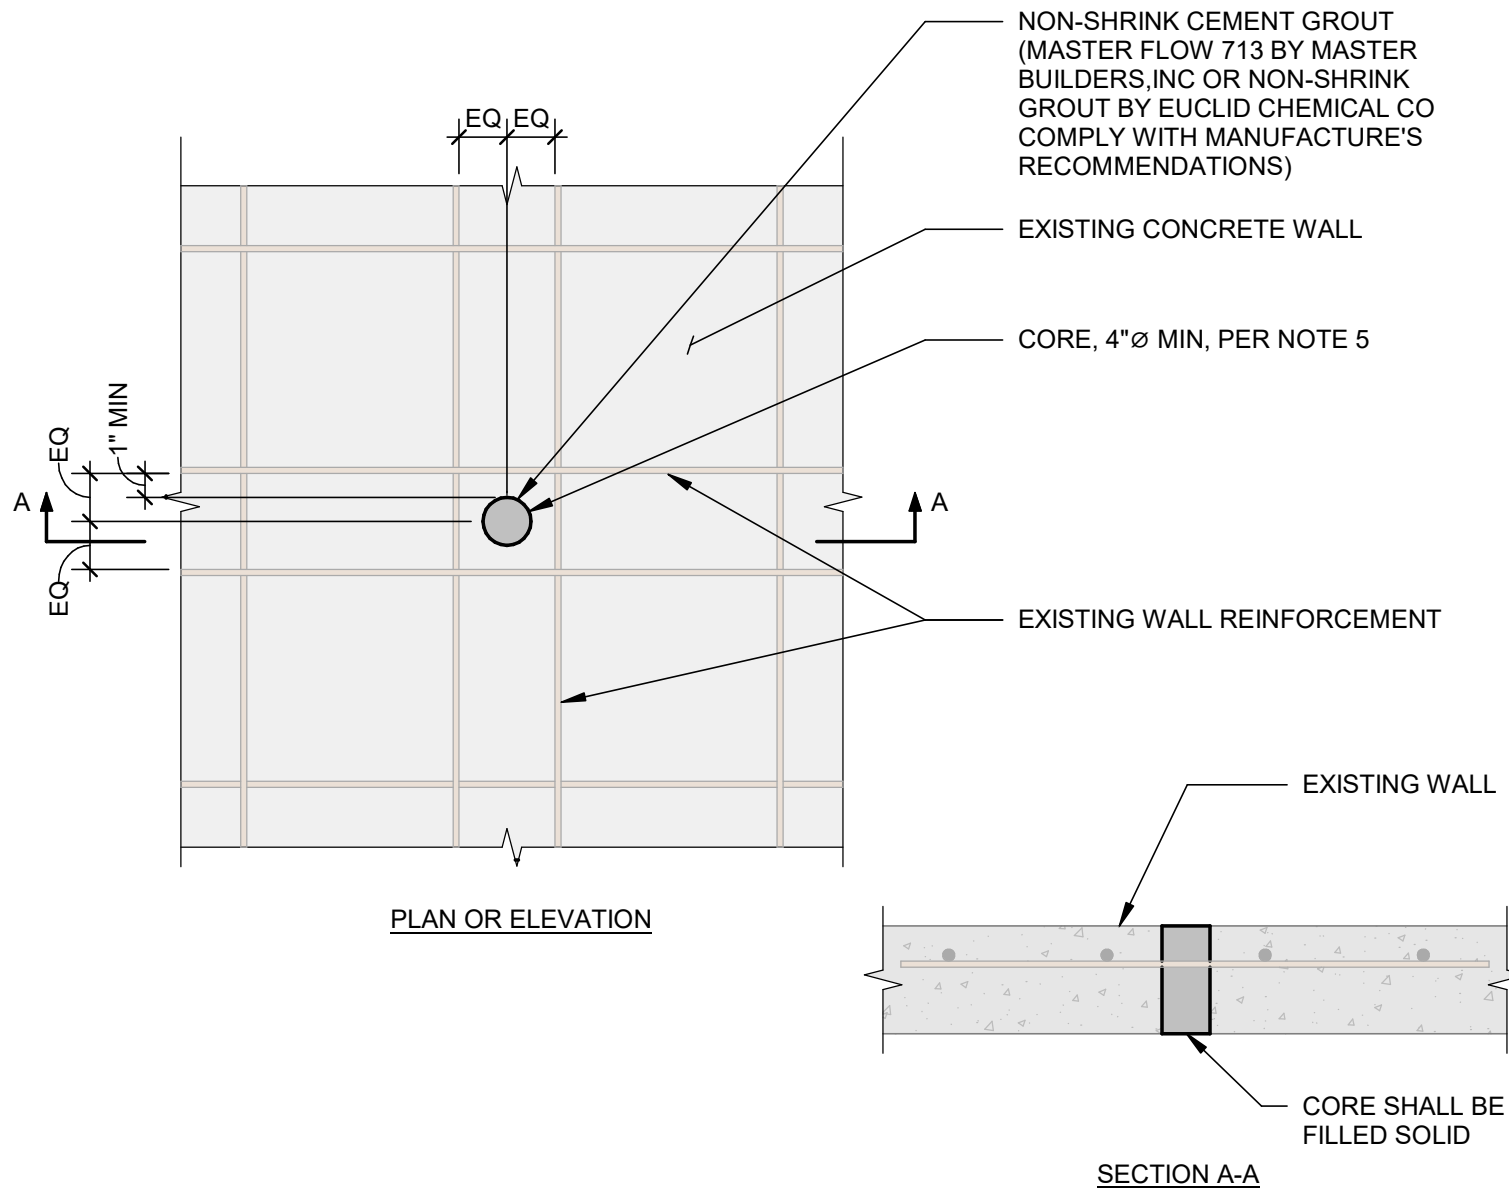

NOTES:
1. BEFORE CORE DRILLING, USE NON-DESTRUCTIVE METHODS TO CHECK REBAR LOCATIONS PERIOD. THE CONCRETE CORES SHALL NOT BE TAKEN AT THE REINFORCING LOCATIONS. REPAIR CORE HOLE BY INFILLING WITH NON-SHRINK GROUT WITH STRENGTH EQUAL TO EXISTING, BUT NOT LESS THAN 4000 PSI.
2. FOR LOCATION OF CONCRETE CORES IN WALLS REFER TO FLOOR PLANS AND SUMMARY TABLE.
3. ROUGHEN ALL EXISTING SURFACES TO 1/4" AMPLITUDE MINIMUM PRIOR GROUTING.
4. AT LOCATIONS WITH WATERPROOFING MEMBRANE, STOP PENETRATION SHORT OF WALL BACK FACE.

2 CONCRETE CORE EXTRACTION / REPAIR AT CONCRETE WALL

3/4" = 1'-0"

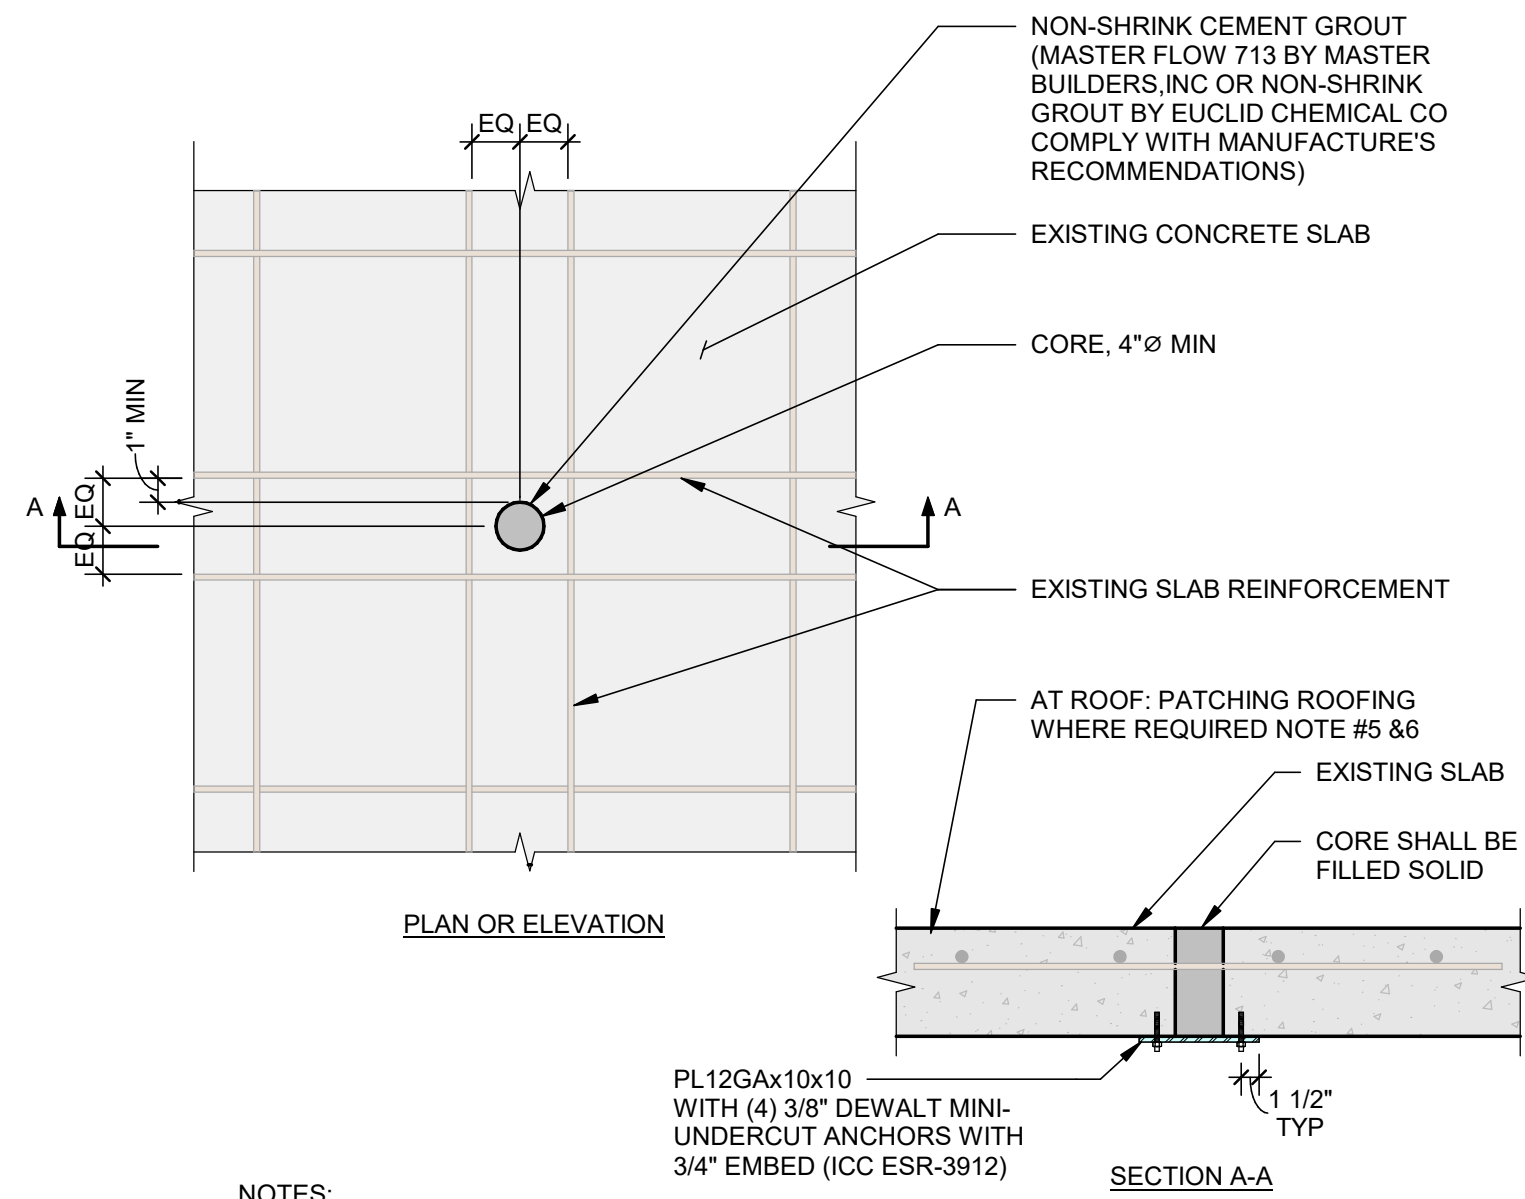

NOTES:
1. BEFORE CORE DRILLING, USE NON-DESTRUCTIVE METHODS TO CHECK REBAR LOCATIONS PERIOD. THE CONCRETE CORES SHALL NOT BE TAKEN AT THE REINFORCING LOCATIONS. REPAIR CORE HOLE BY INFILLING WITH NON-SHRINK GROUT WITH STRENGTH EQUAL TO EXISTING, BUT NOT LESS THAN 4000 PSI.
2. FOR LOCATION OF CONCRETE CORES IN SLABS REFER TO FLOOR PLANS AND SUMMARY TABLE.
3. ROUGHEN ALL EXISTING SURFACES TO 1/4" AMPLITUDE MINIMUM PRIOR GROUTING.
4. REMOVAL OF ROOFING WHERE OCCURS SHALL BE PATCHED BACK TO WATERTIGHT CONDITION TO MATCH EXISTING AFTER STRUCTURAL REPAIR.
5. PROVIDE TEMPORARY WATER PROOFING AS REQUIRED PRIOR TO FINAL REPAIR.

1 CONCRETE CORE EXTRACTION / REPAIR AT CONCRETE FLOOR OR ROOF

3/4" = 1'-0"



Walter P Moore and Associates, Inc.
633 West 5th St, Suite 7200
Los Angeles, CA 90071

310.254.1900
S09-24035-00

Client :

PIONEERS
MEMORIAL HEALTHCARE DISTRICT

FACILITY ID : 10192

207 W LEGION RD,
BRAWLEY, CA 92227

Project :


**MATERIAL TESTING AND
CONDITION ASSESSMENT
PROGRAM (MTCAP)**

**FOR
ORIGINAL HOSPITAL BUILDING
-BLDG 01A (BLD-00765)**



HCA# S251405-13-00

Keyplan :

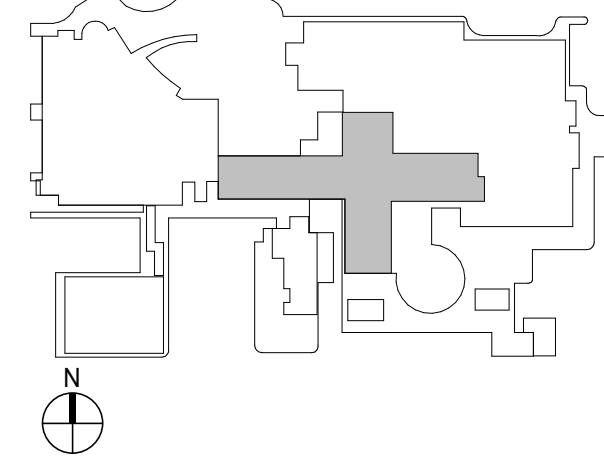


Issues/Revisions :

No.	Date	Description

Project Number : S09-24035-00
Approved By :
Author
Checked By :
Approver
Checker

Certification Statement :
TO THE BEST OF THE ENGINEER'S KNOWLEDGE,
THE PLANS AND SPECIFICATIONS COMPLY WITH
THE APPLICABLE MINIMUM BUILDING CODES.

Seal and Signature :

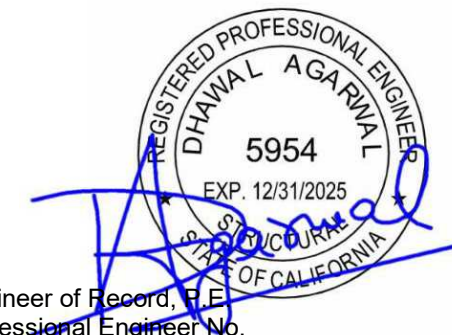

Engineer of Record :
Professional Engineer

Copyright (c) 2008 by Walter P. Moore and Associates, Inc.

This document and the information herein is the property of Walter Moore and Associates, Inc. No part thereof shall be duplicated, distributed, disclosed or used to any extent except as expressly authorized by Walter P. Moore and Inc. Any person, firm, or corporation receiving this however obtained, shall by virtue hereof, be deemed to have to the foregoing restrictions and that this document will be held in and confidence subject only to the private use expressly by Walter P. Moore and Associates.

Drawing Title:

**MATERIAL TESTING
AND REPAIR
DETAILS**

Filename :

Sheet No. :

S-801

Client :

PIONEERS
MEMORIAL HEALTHCARE DISTRICT

FACILITY ID : 10192

207 W LEGION RD,
BRAWLEY, CA 92227

Project :


**MATERIAL TESTING AND
CONDITION ASSESSMENT
PROGRAM (MTCAP)**

**FOR
ORIGINAL HOSPITAL BUILDING
-BLDG 01A (BLD-00765)**



HCAI# S251405-13-00

Keyplan :

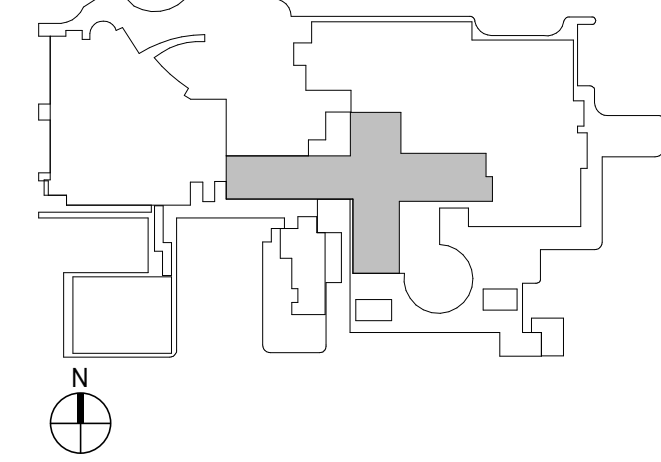

Issues/Revisions :

No.	Date	Description

Project Number : S09-24035-00
Approved By :
Author
Checked By :
Checker

Certification Statement :
TO THE BEST OF THE ENGINEER'S KNOWLEDGE,
THE PLANS AND SPECIFICATIONS COMPLY WITH
THE APPLICABLE MINIMUM BUILDING CODES.

Seal and Signature :


Engineer of Record :
Professional Engineer

Copyright (c) 2008 by Walter P. Moore and Associates, Inc.


This document and the information herein is the property of Walter Moore and Associates, Inc. No part thereof shall be duplicated, distributed, disclosed or used to any extent except as expressly authorized by Walter P. Moore and Inc. Any person, firm, or corporation receiving this however obtained, shall by virtue hereof, be deemed to have to the foregoing restrictions and that this document will be held in and confidence subject only to the private use expressly by Walter P. Moore and Associates.

Drawing Title:

**CONDITION
ASSESSMENT
DETAILS**


Filename :
Sheet No. :

S-802

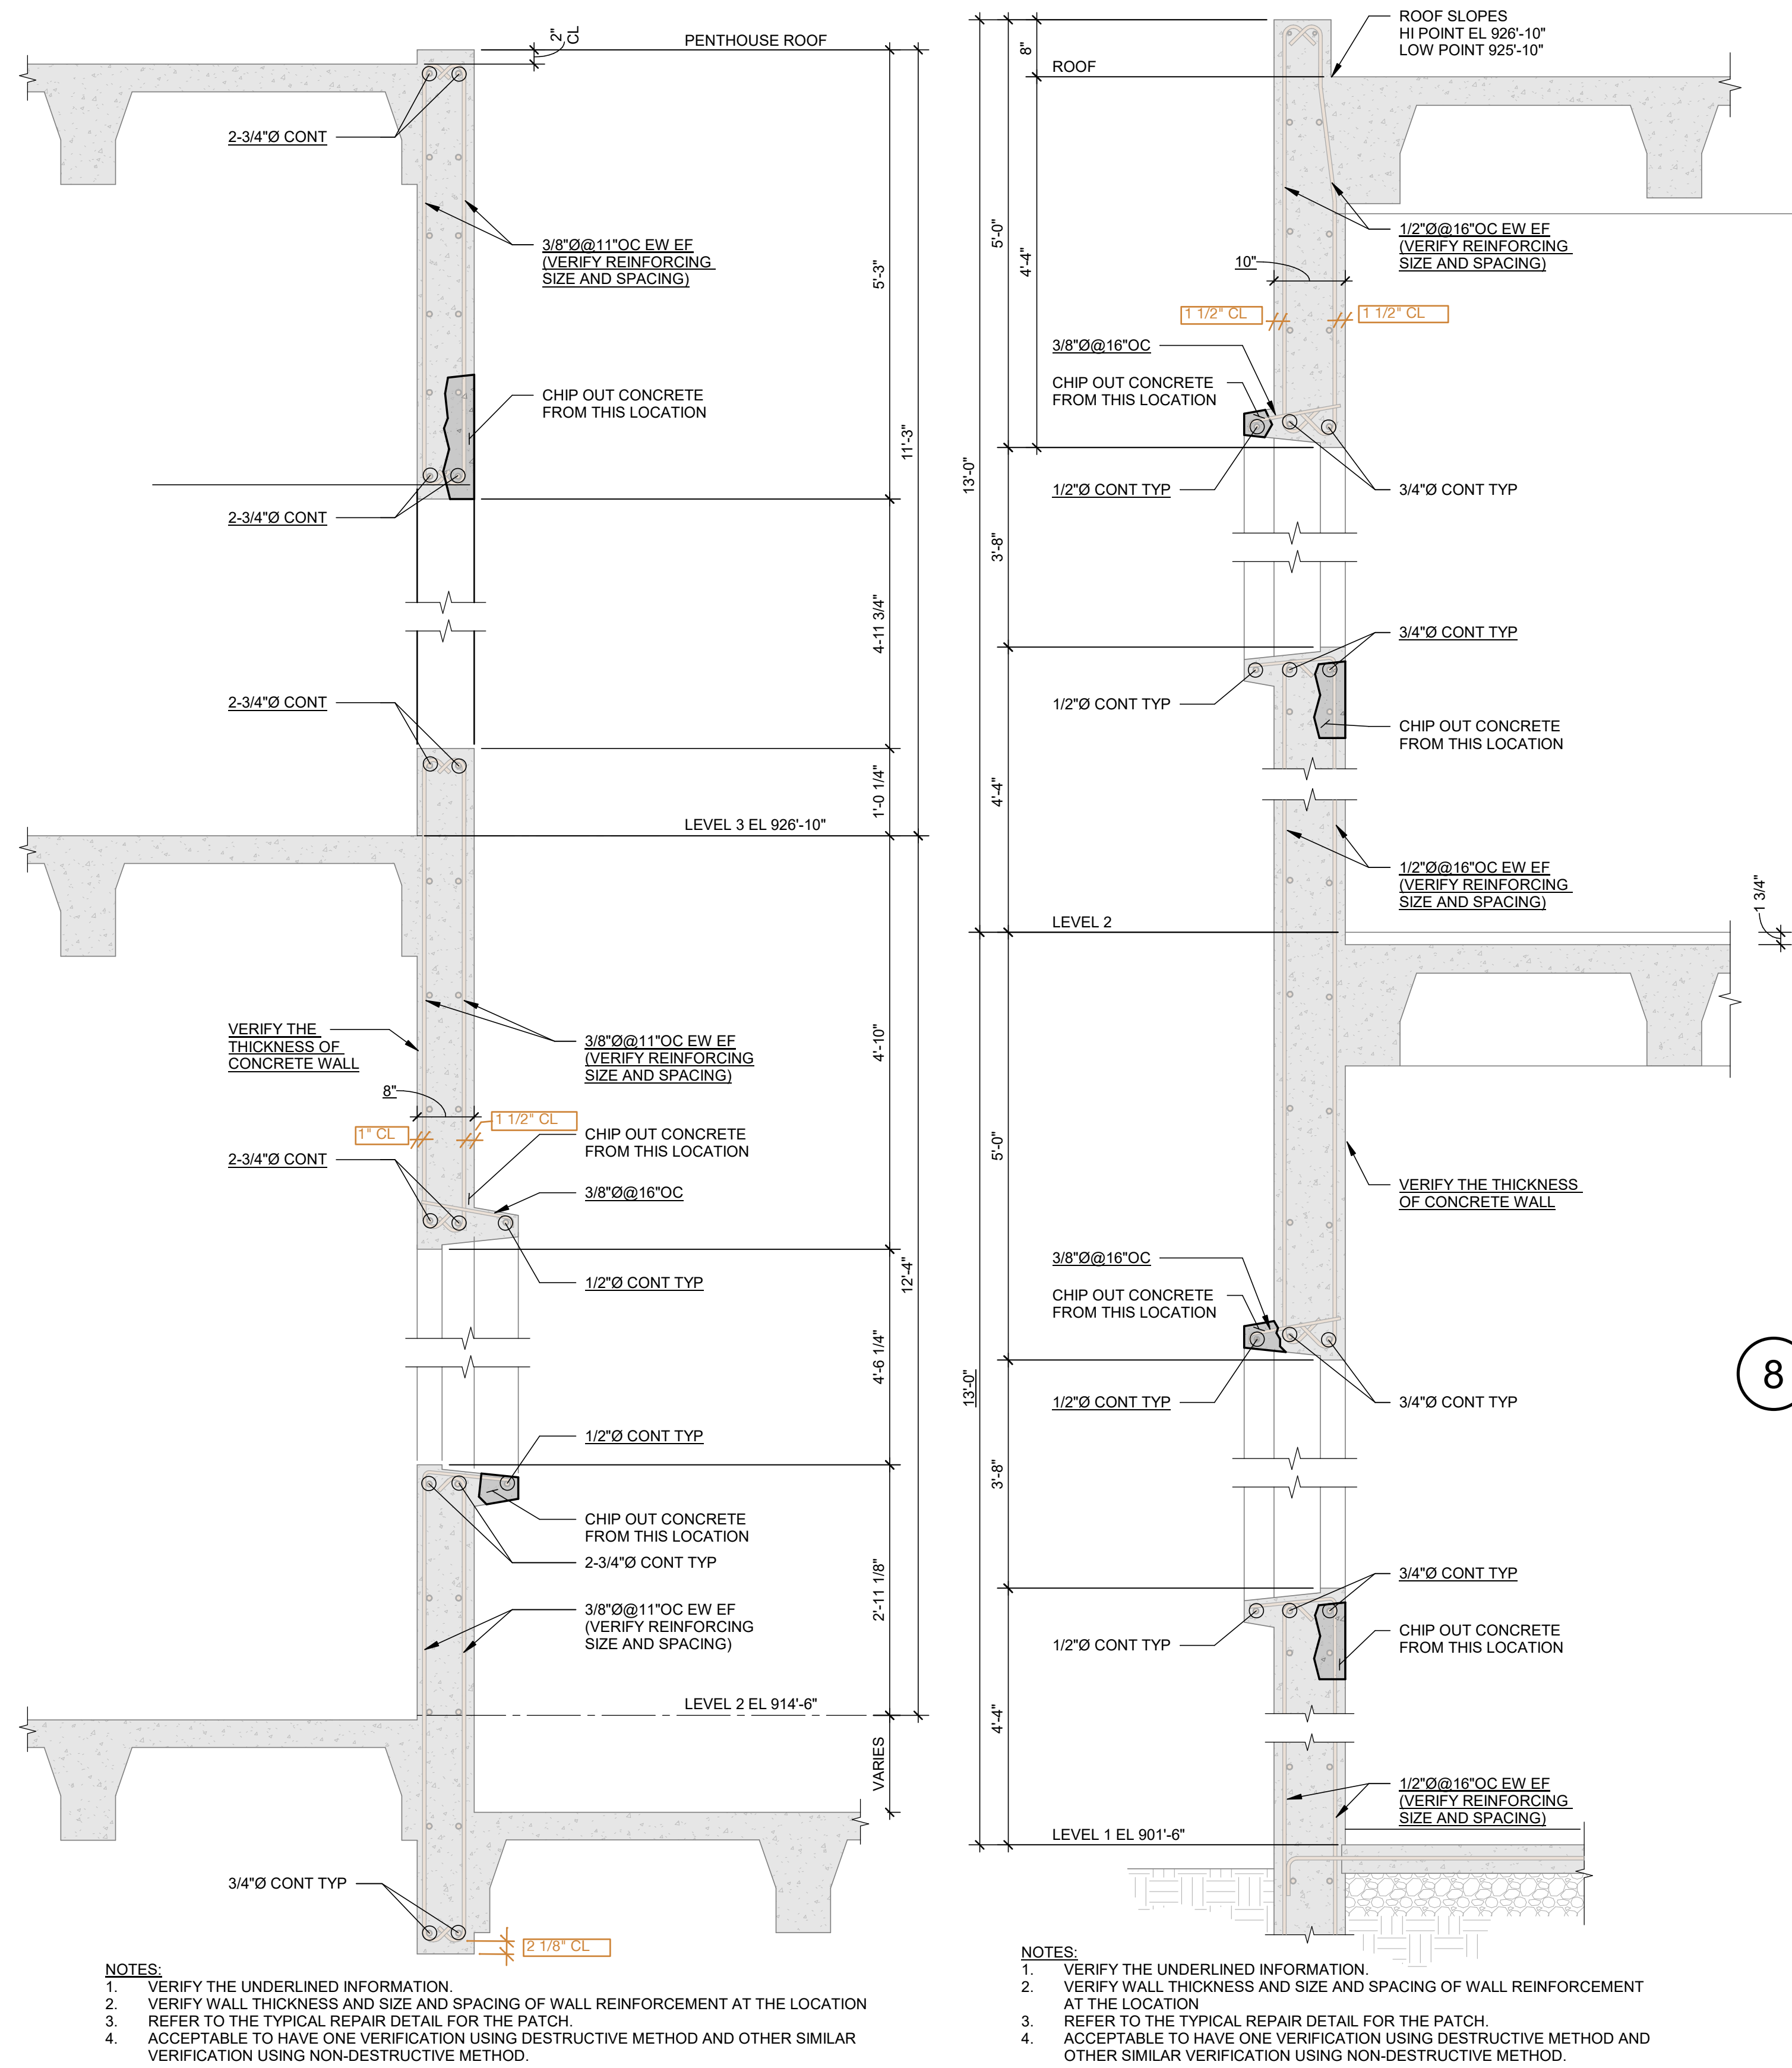

15 CA-5c/2&3, CA-6c/2&3 AT 8" THICK WALL
3/4" = 1'-0"

14 CA-5c/1, CA-6c/1 AT 10" THICK WALL
3/4" = 1'-0"

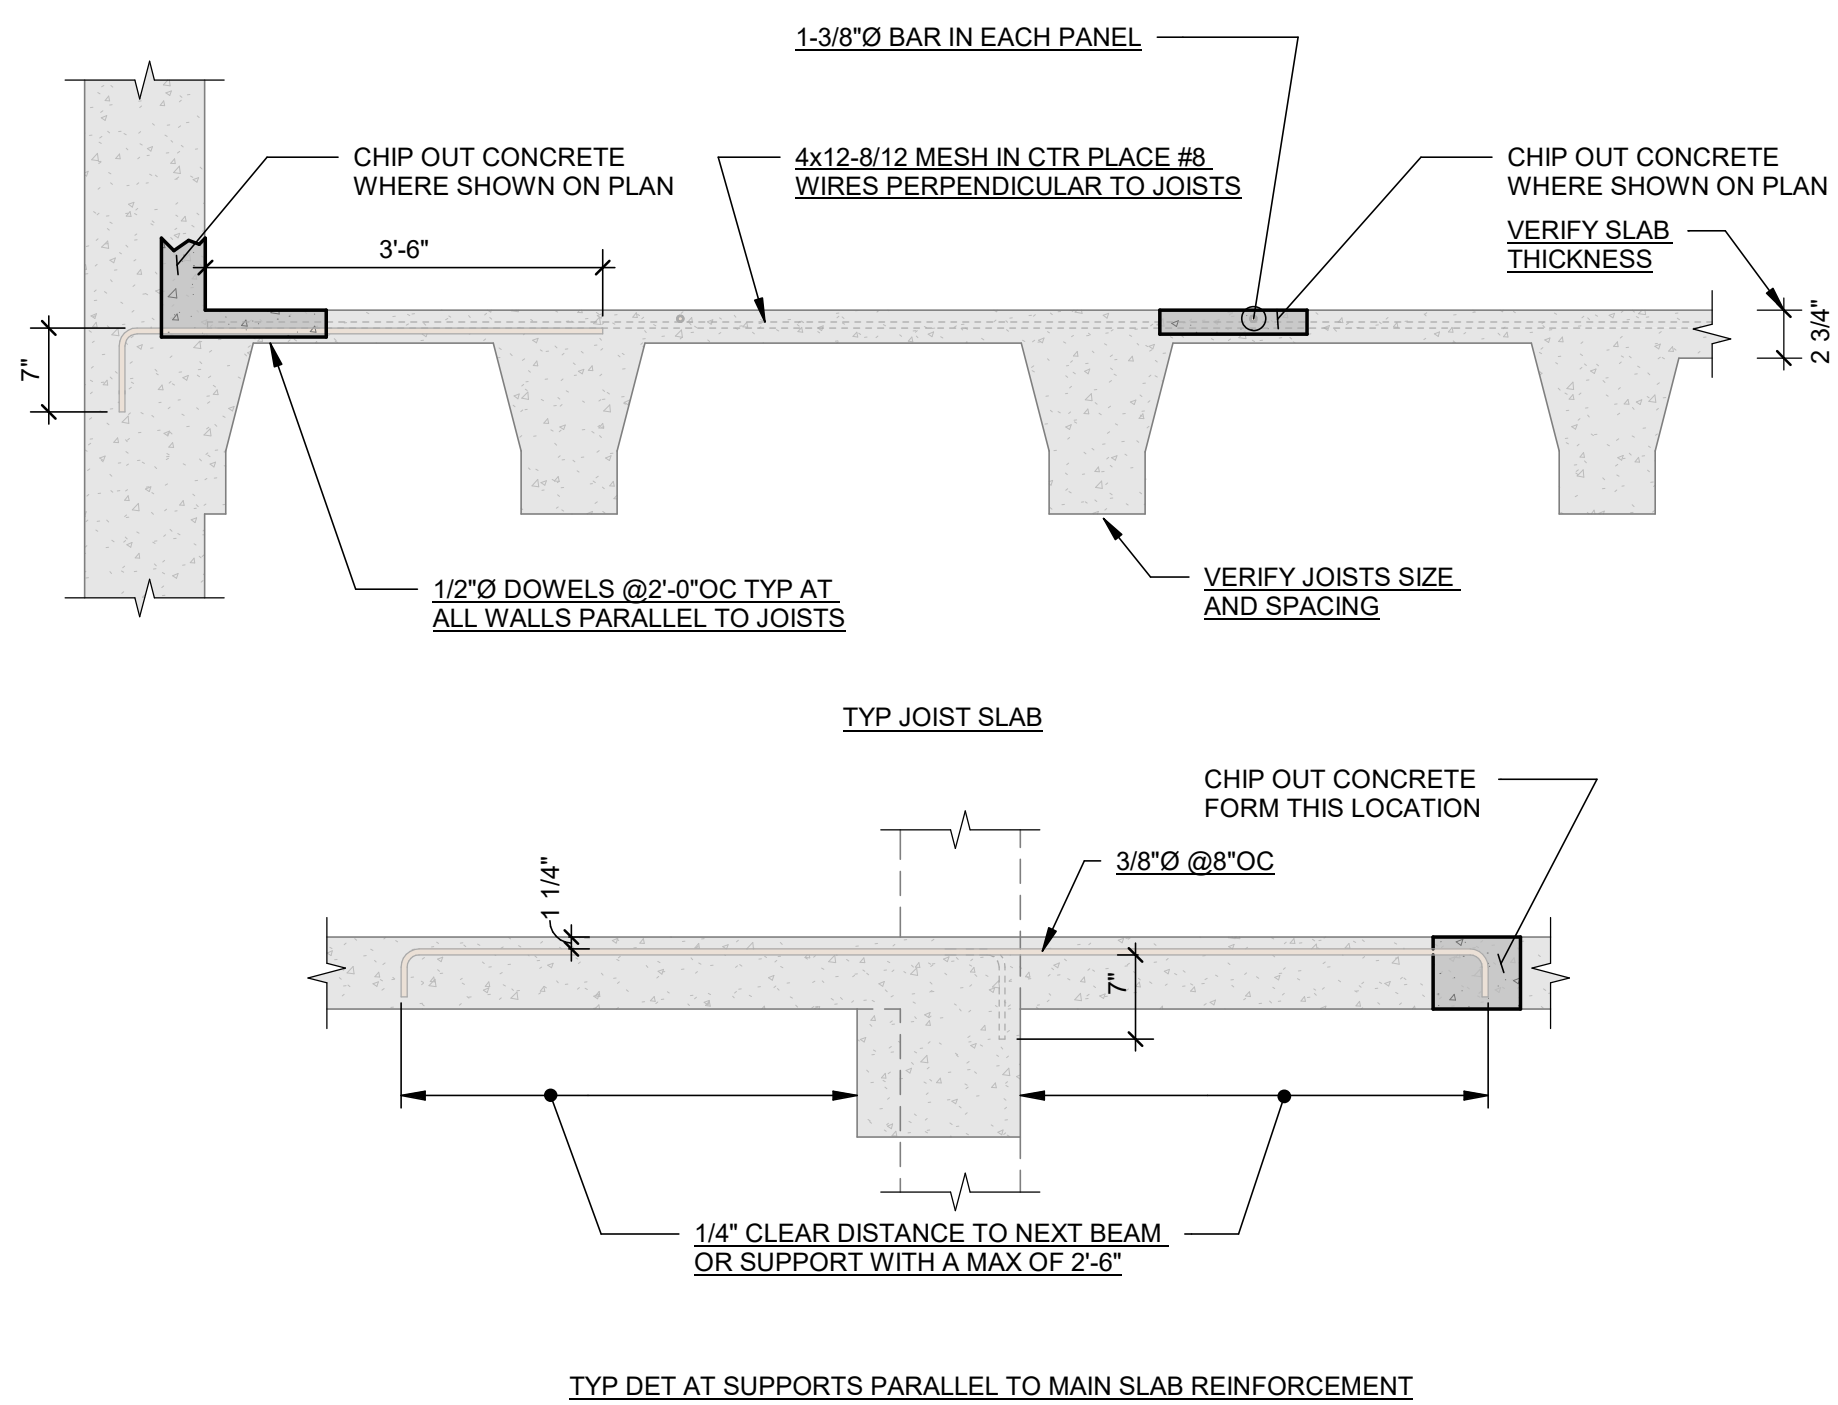

8 CA-3c, CA-4c, CA-7c
3/4" = 1'-0"

6 CA-1c, CA-2c
1" = 1'-0"